




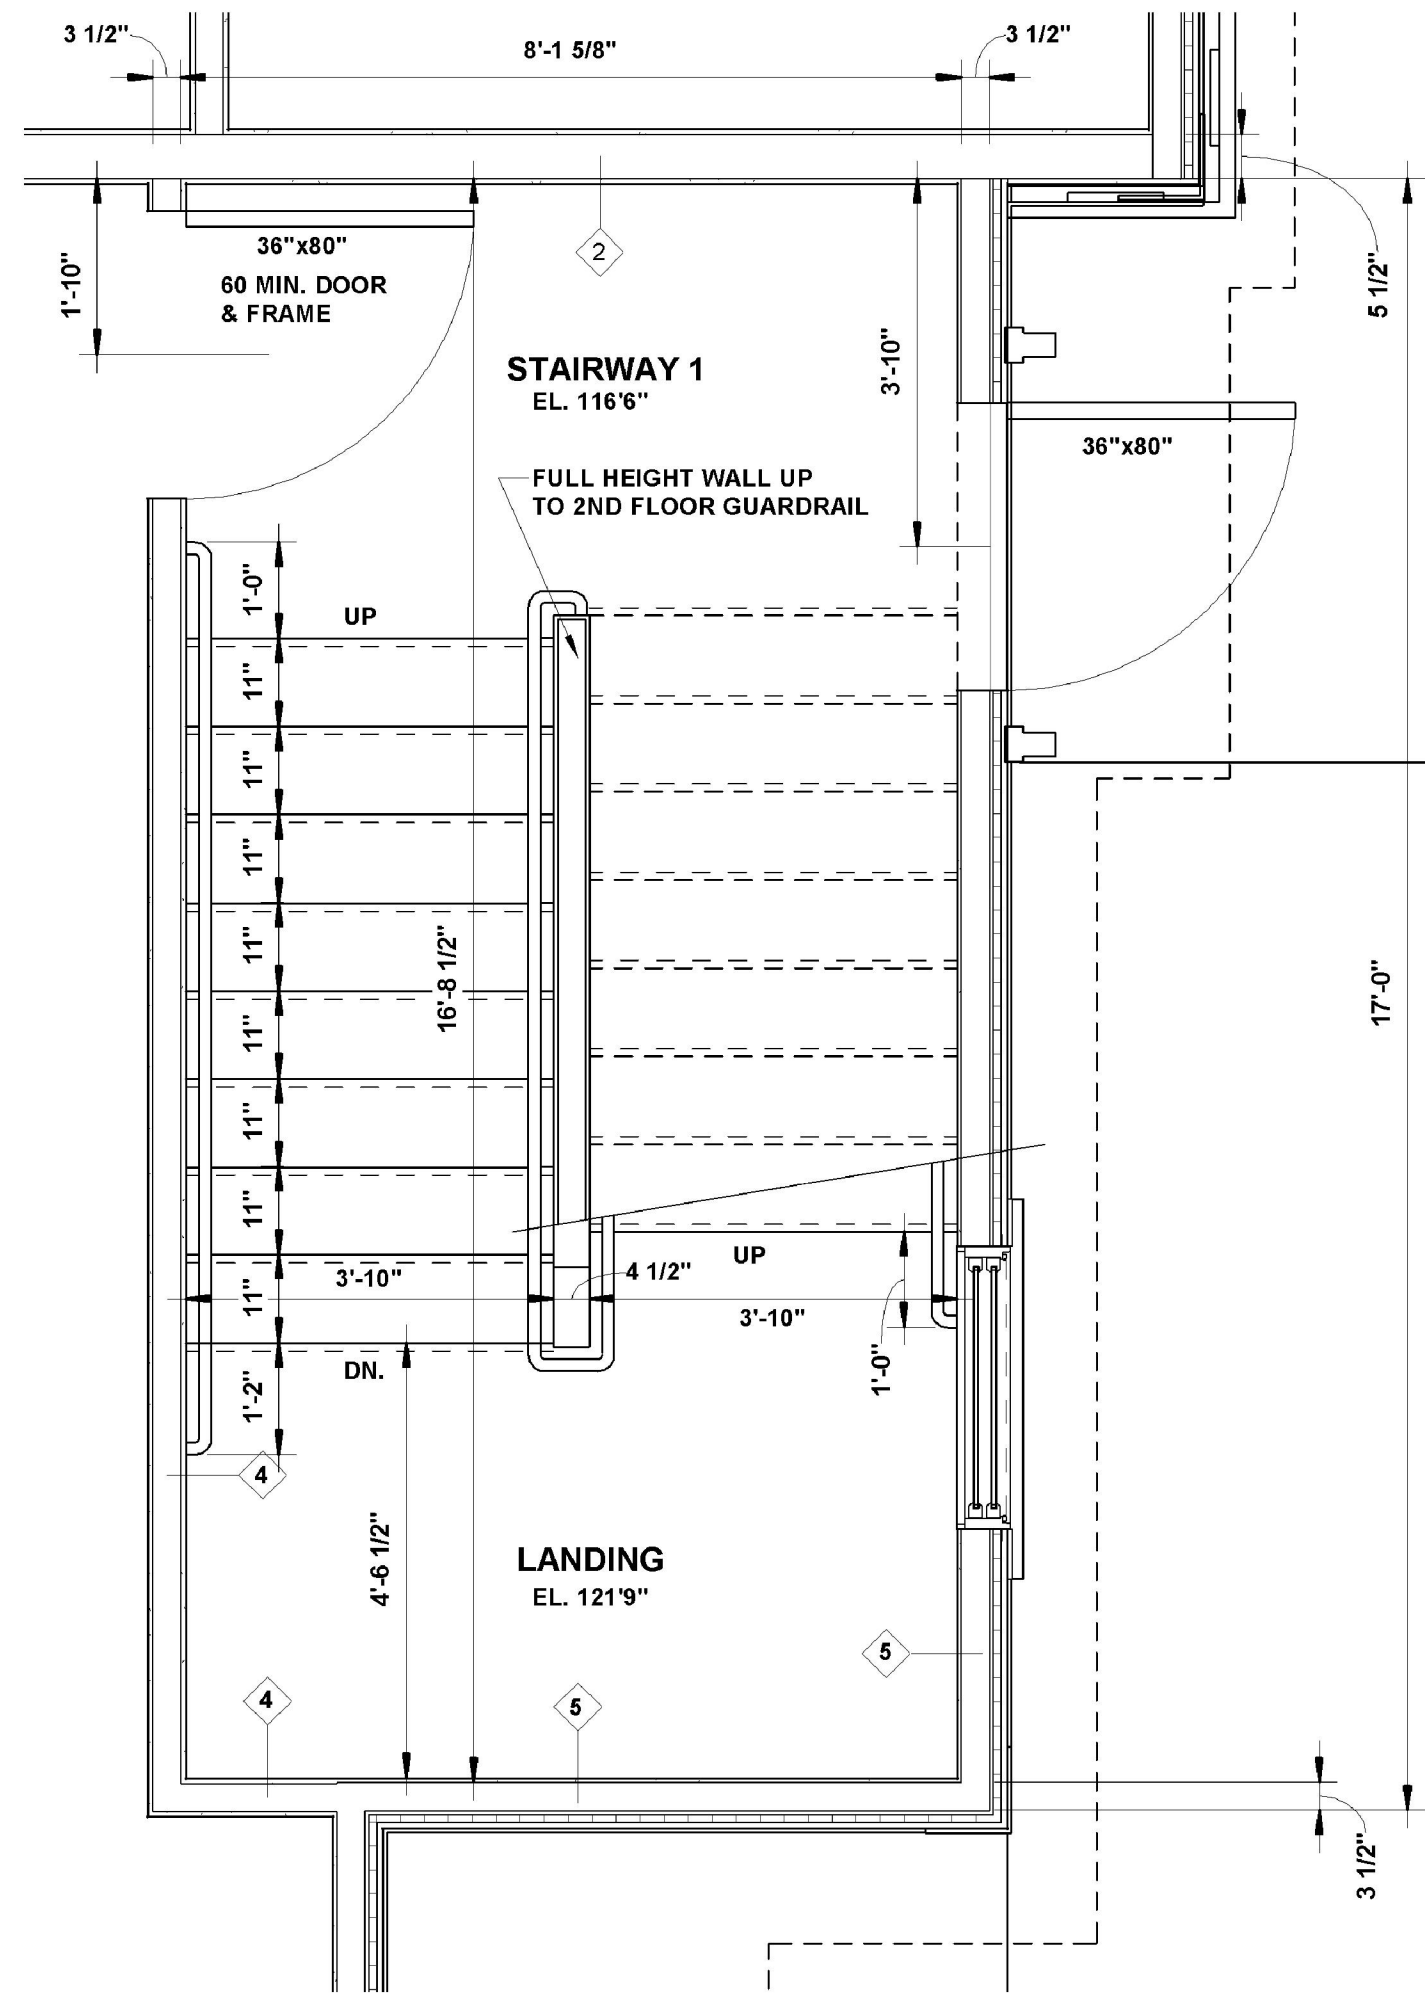


1 STAIRWAY 1 - 1ST FLOOR PLAN
1/2" = 1'-0"

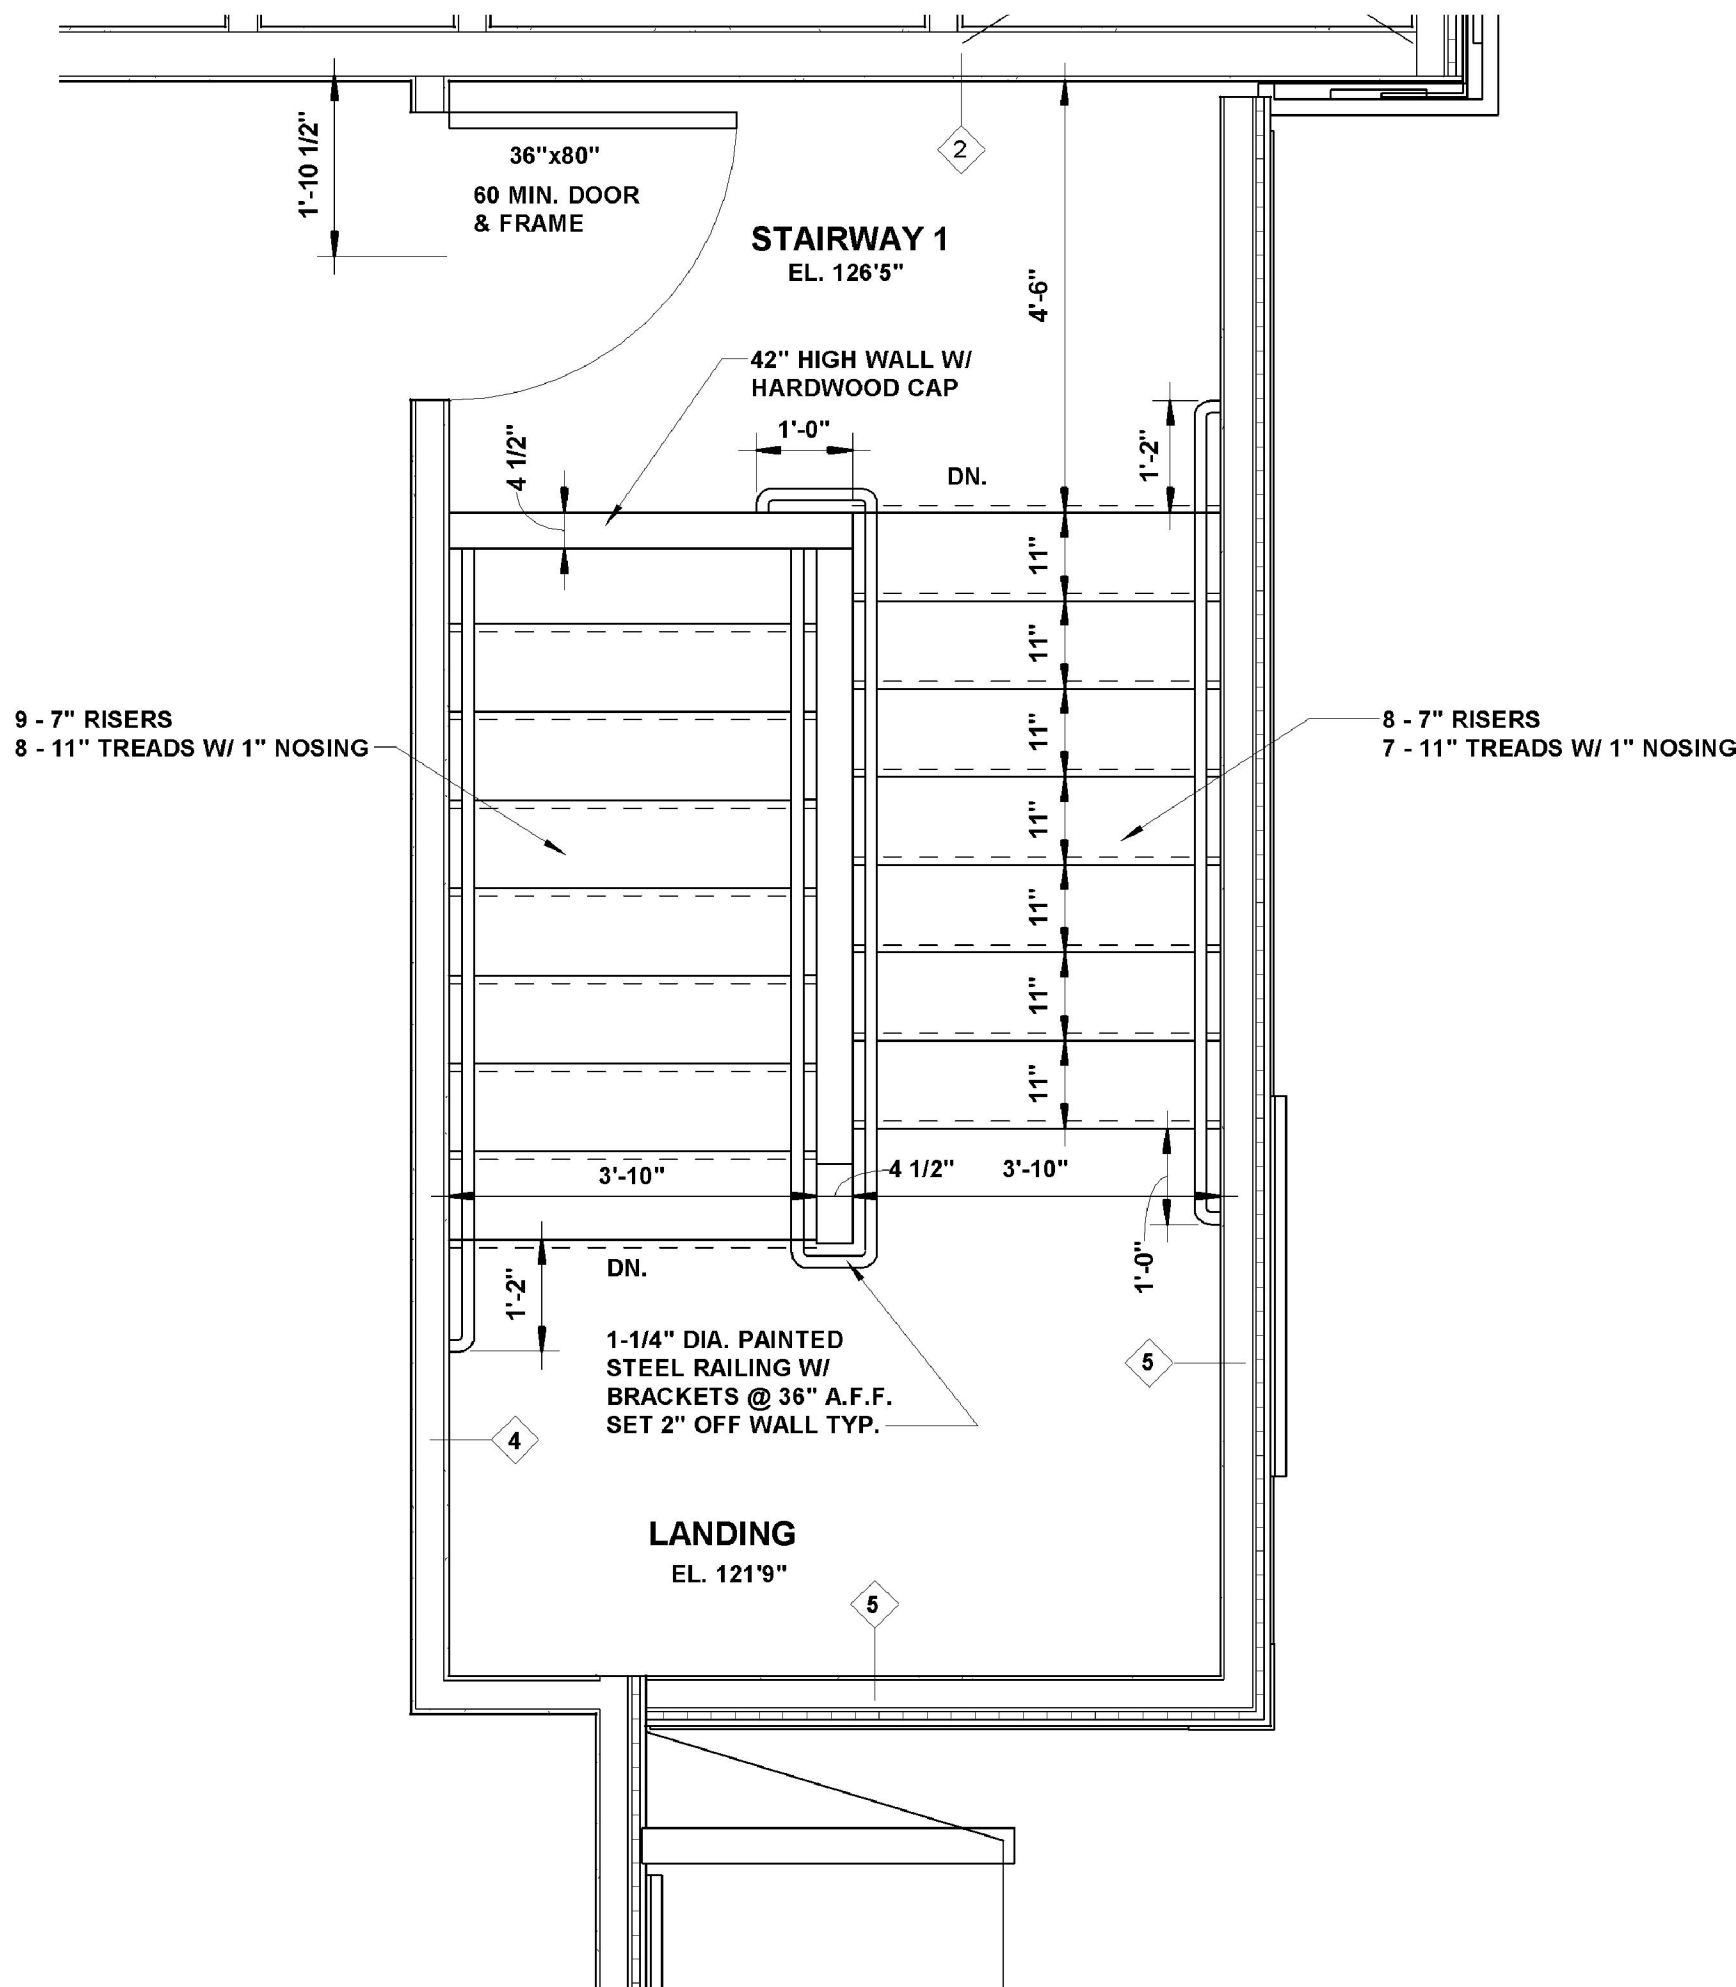


5 STAIRWAY 1 - 2ND FLOOR PLAN
1/2" = 1'-0"

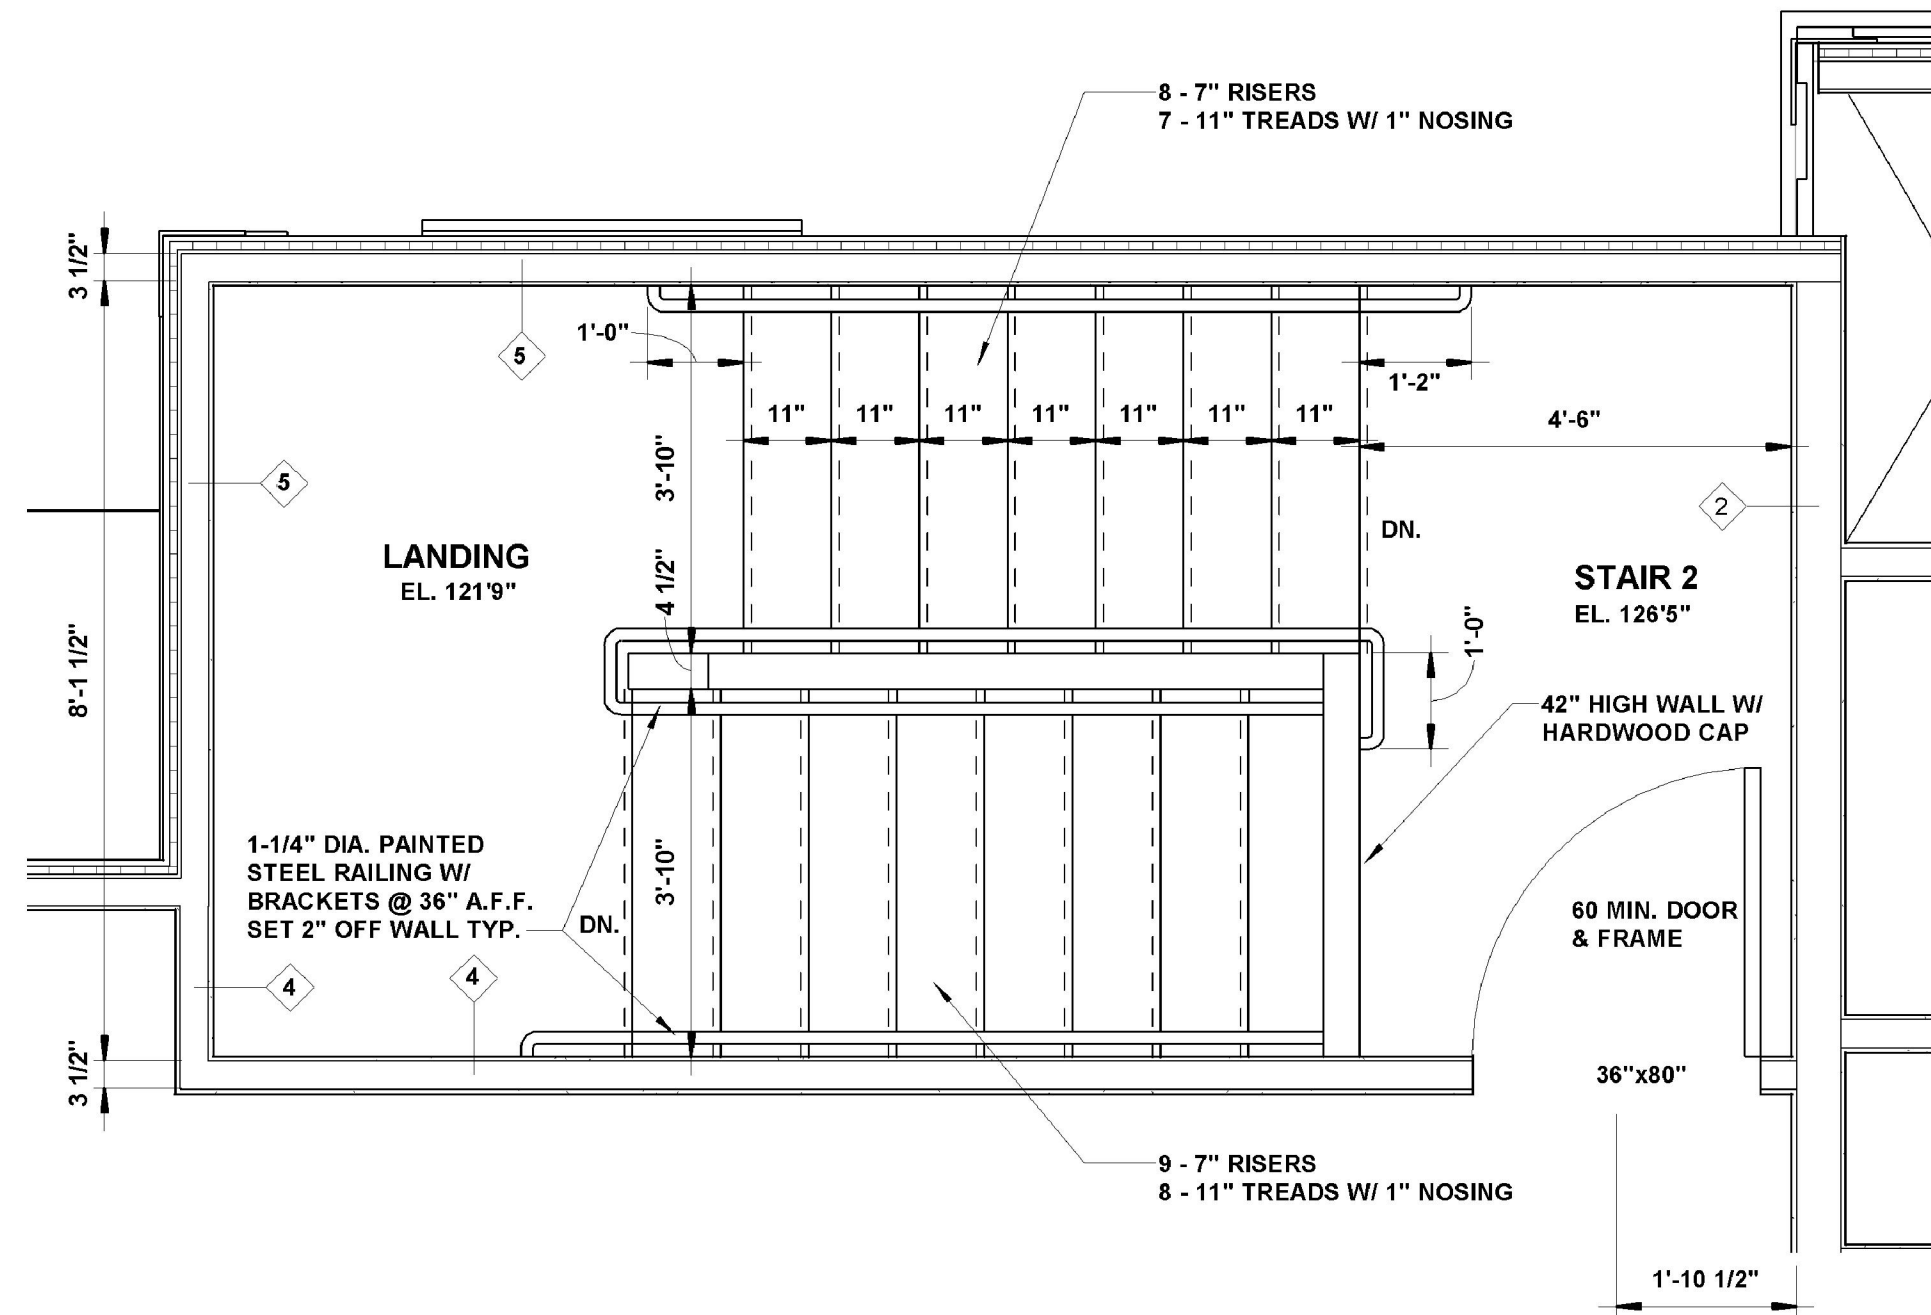


6 STAIRWAY 2 - 2ND FLOOR PLAN
1/2" = 1'-0"

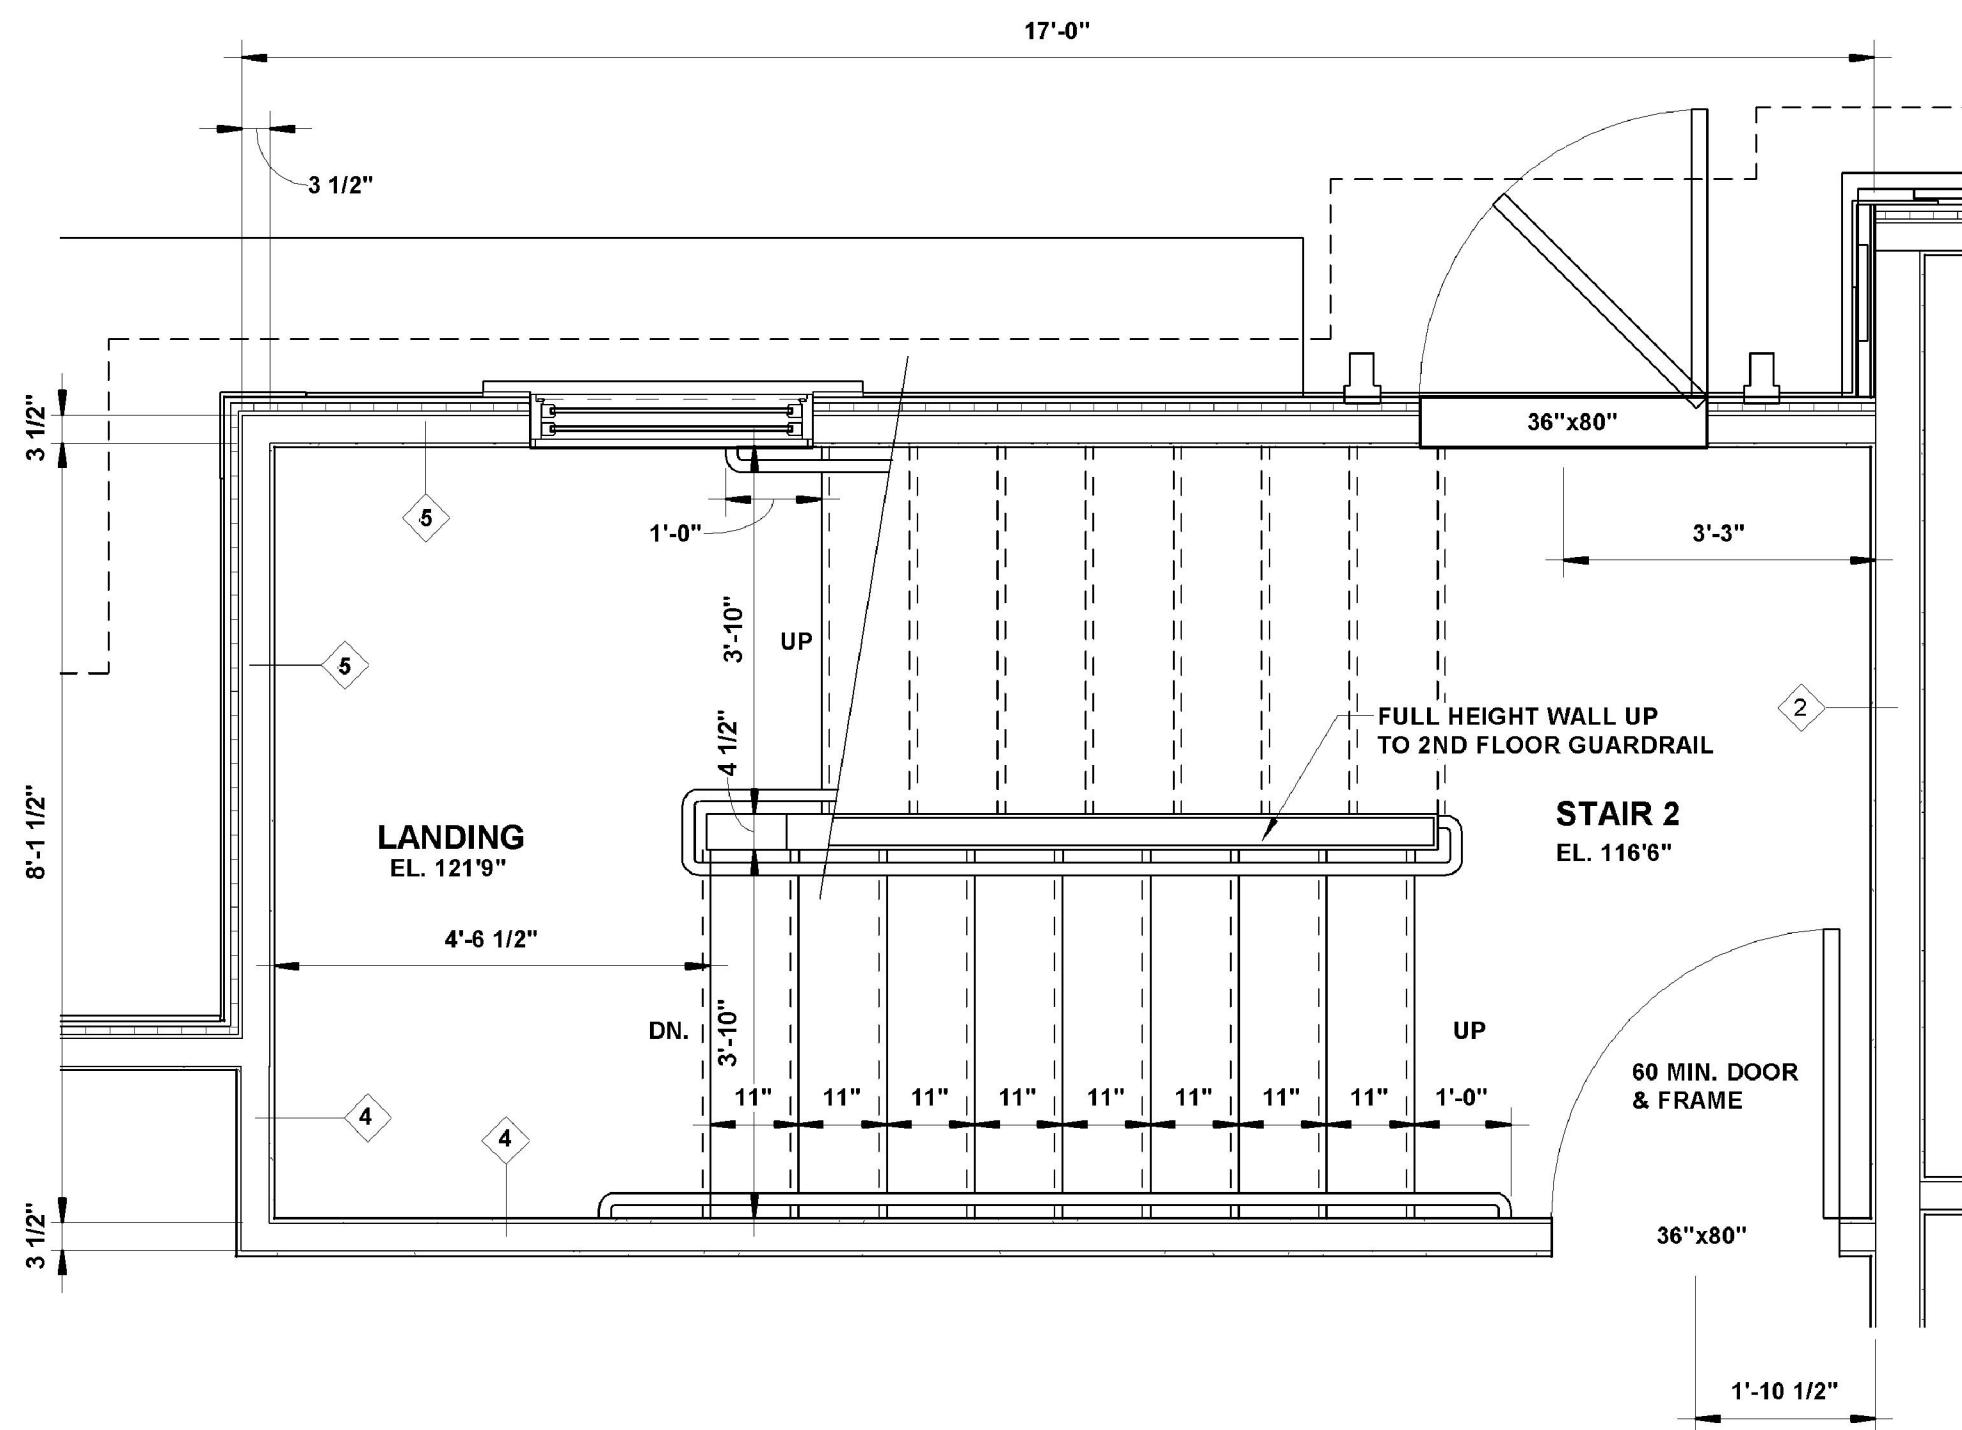

2 STAIRWAY 2 - 1ST FLOOR PLAN
1/2" = 1'-0"

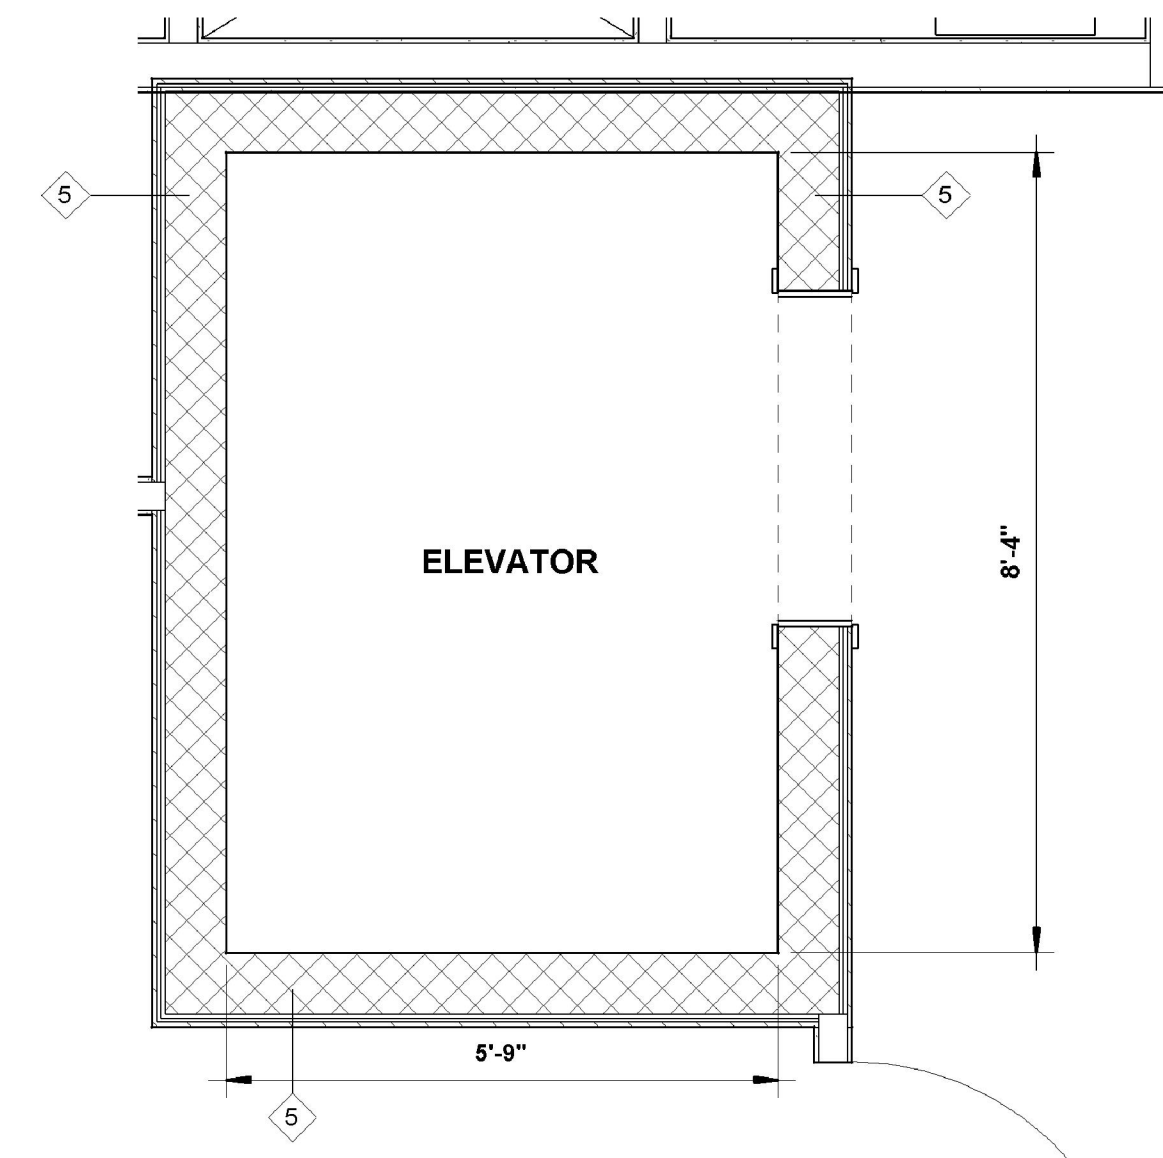

3 ELEVATOR - 2ND FLOOR PLAN
1/2" = 1'-0"

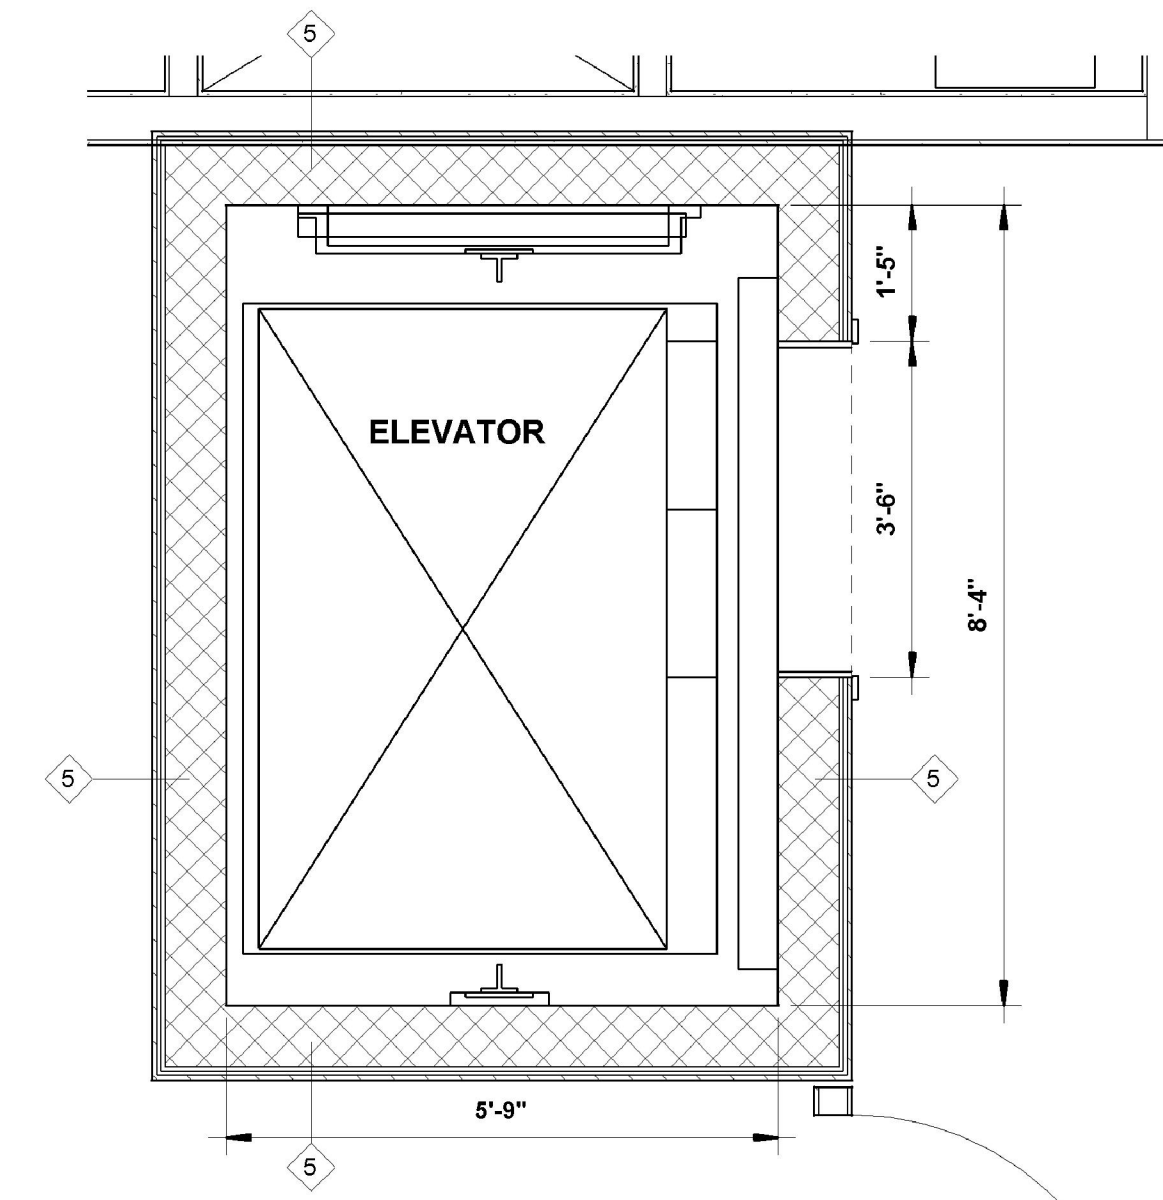

4 ELEVATOR - 1ST FLOOR PLAN
1/2" = 1'-0"

ENLARGED STAIR & ELEVATOR PLANS

SCALE: 1/2" = 1'-0"
COPYRIGHT © 2014 PETER J. SPRINGSTEEL ARCHITECT, LLC

NOTES:
THE CONTRACTOR IS RESPONSIBLE FOR CONFIRMING ALL DIMENSIONS IN THE FIELD. THE CONTRACTOR SHALL IMMEDIATELY CONTACT THE ARCHITECT WITH ANY DISCREPANCIES FROM THE DRAWINGS.
DO NOT SCALE THE DRAWINGS. THE ARCHITECT SHALL NOT BE RESPONSIBLE FOR CONSTRUCTION MEANS, METHODS OR SAFETY PRECAUTIONS.

For: 860-556-5525
E-Mail: PETERSPRINGSTEEL@GMAIL.COM



OWNERS:
1961 BOSTON POST ROAD LLC & VISTA VOCATIONAL LIFE SKILLS CENTER, INC

CIVIL ENGINEER
DOANE-COLLINS ENGINEERING ASSOCIATES, LLC
P.O. BOX 113
CENTERBROOK, CT 06409
T: (860) 767-0138

STRUCTURAL ENGINEER
The Winthrop Group
P.O. BOX 30
LEDYARD, CT 06339
T: (860) 460-1606

ARCHITECT
PETER J SPRINGSTEEL ARCHITECT LLC
105 STARR STREET
MYSTIC, CT 06355
T: (860) 672-7306

DATE:	09/30/14
REV 1: SITE PLAN UPDATE	3-14-14
REV 2: ARCH. UPDATE	4-9-14
REV 3: ARCH. UPDATE	5-19-14
REV 4: FOUNDATION C.D.	9-17-14
REV 5: BUILDING PERMIT	6-30-15