




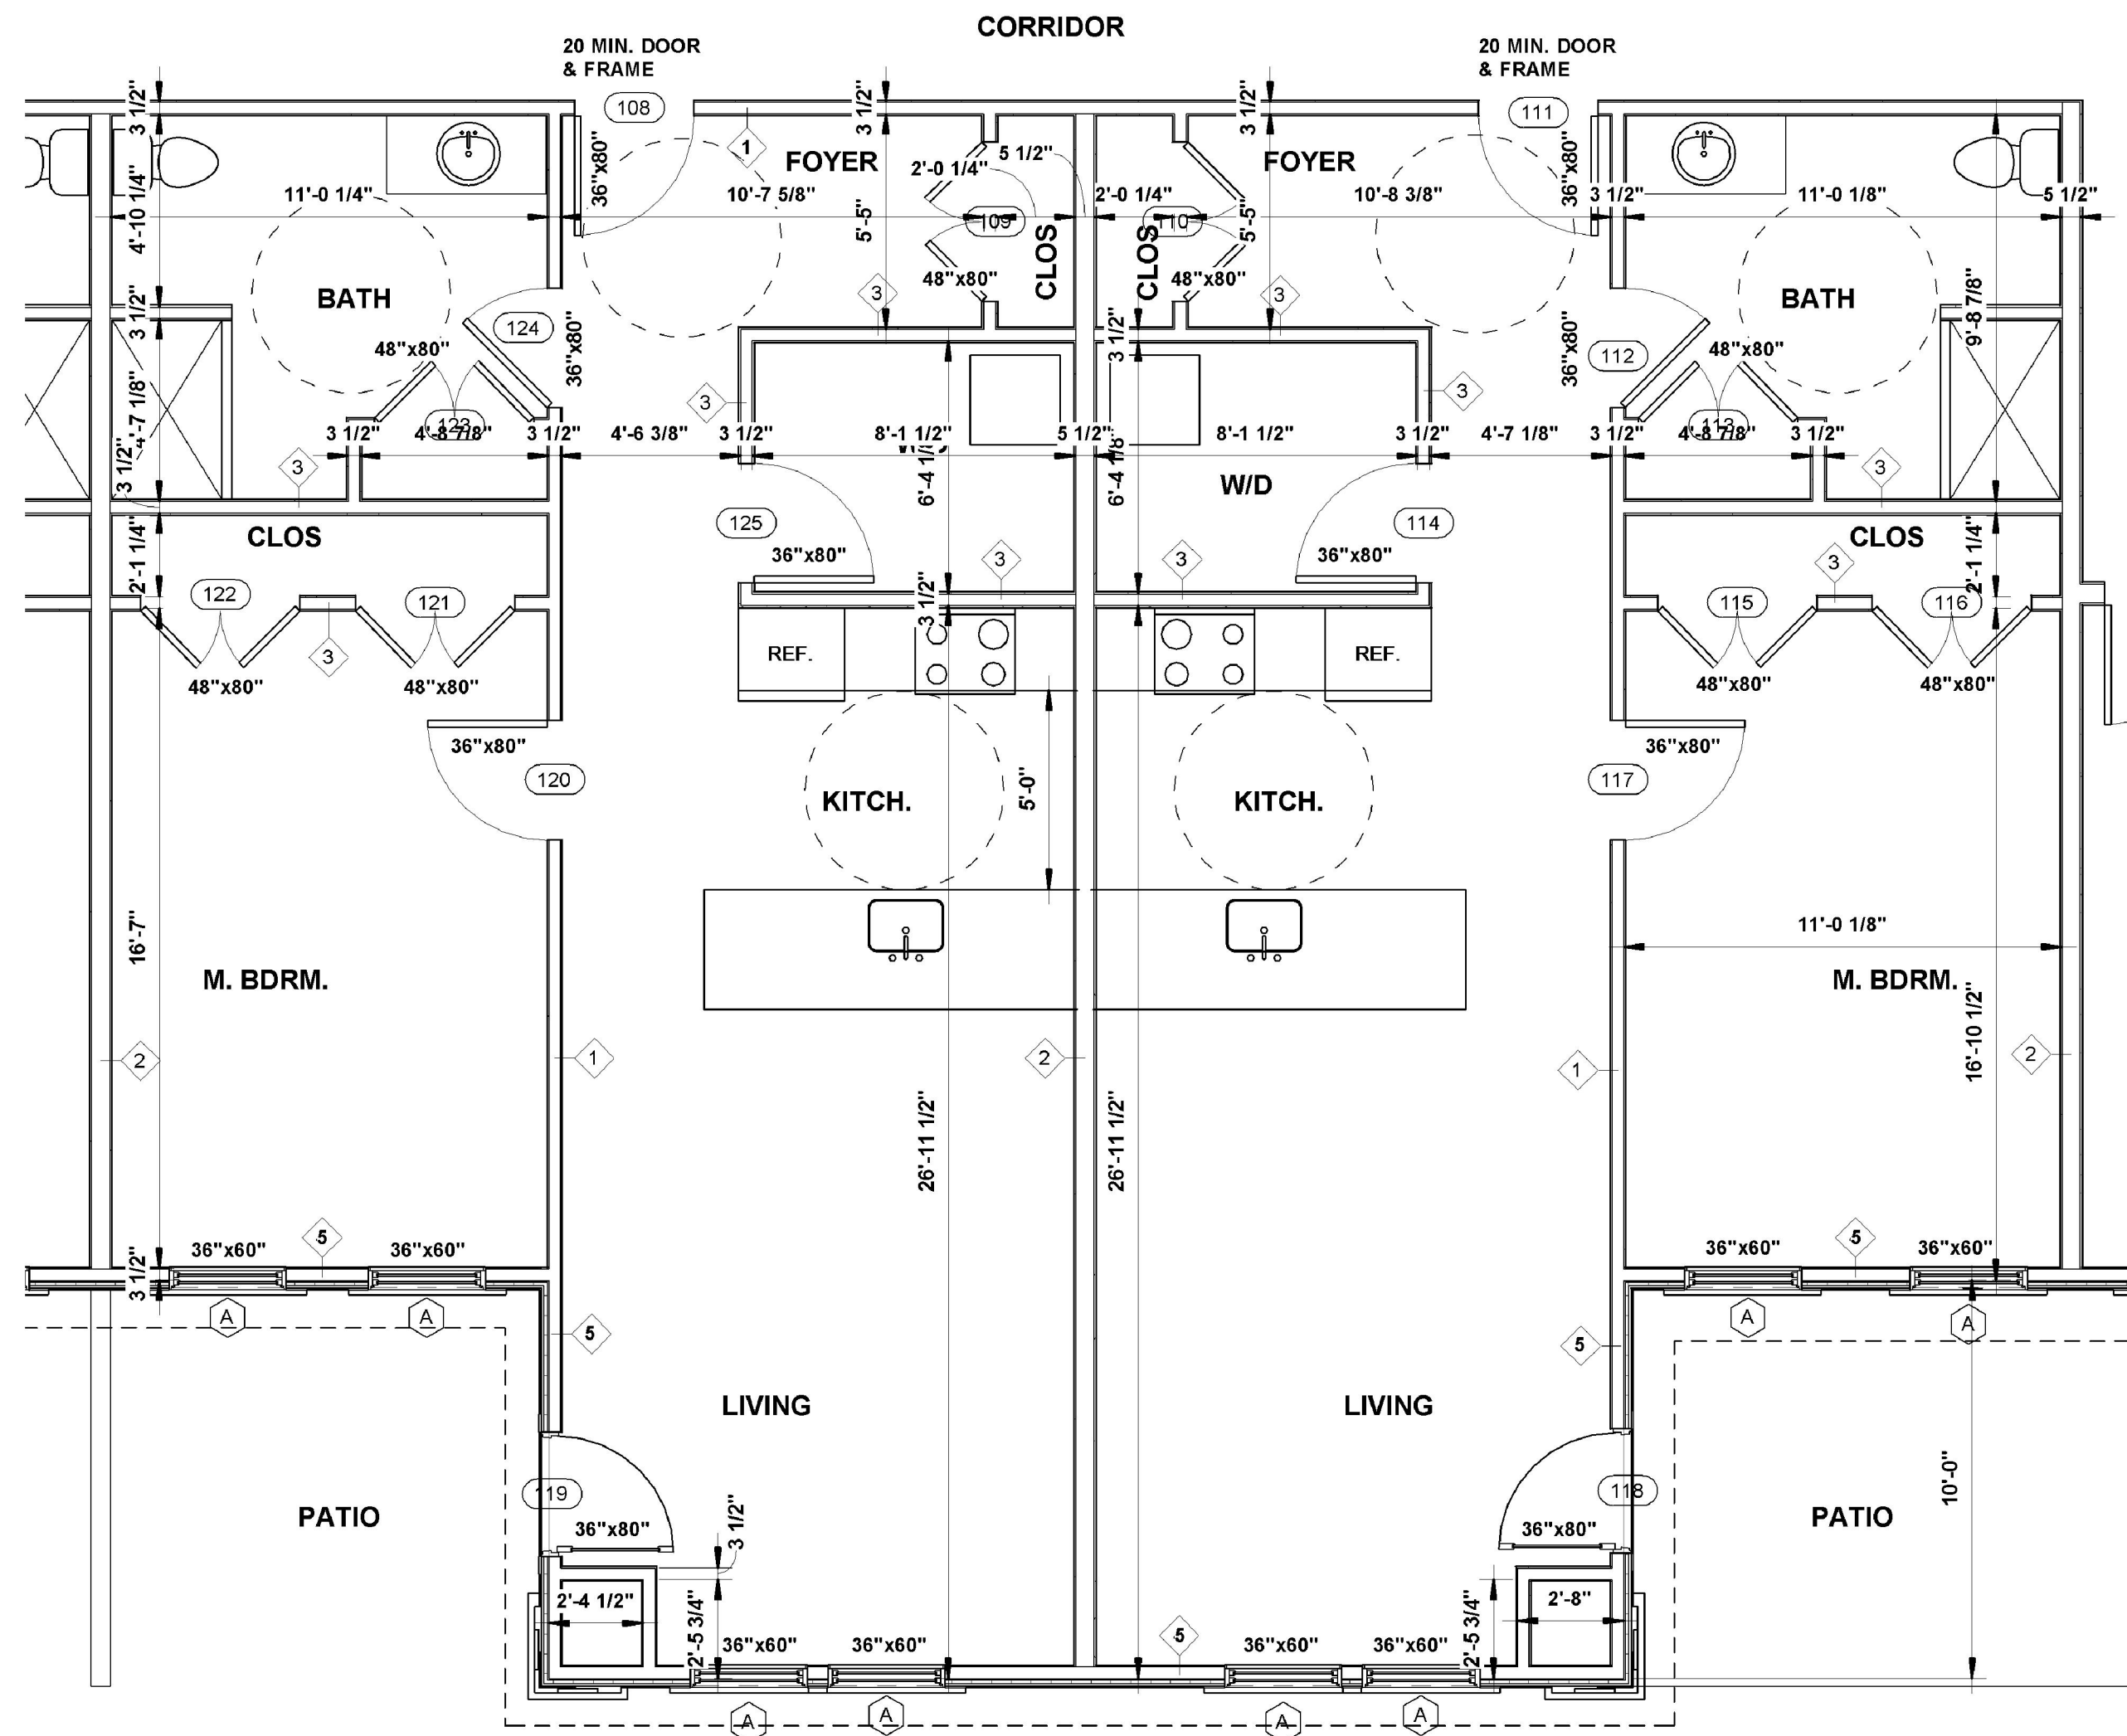

2 TYPICAL 1 BEDROOM INTERIOR UNIT
1/4" = 1'-0"

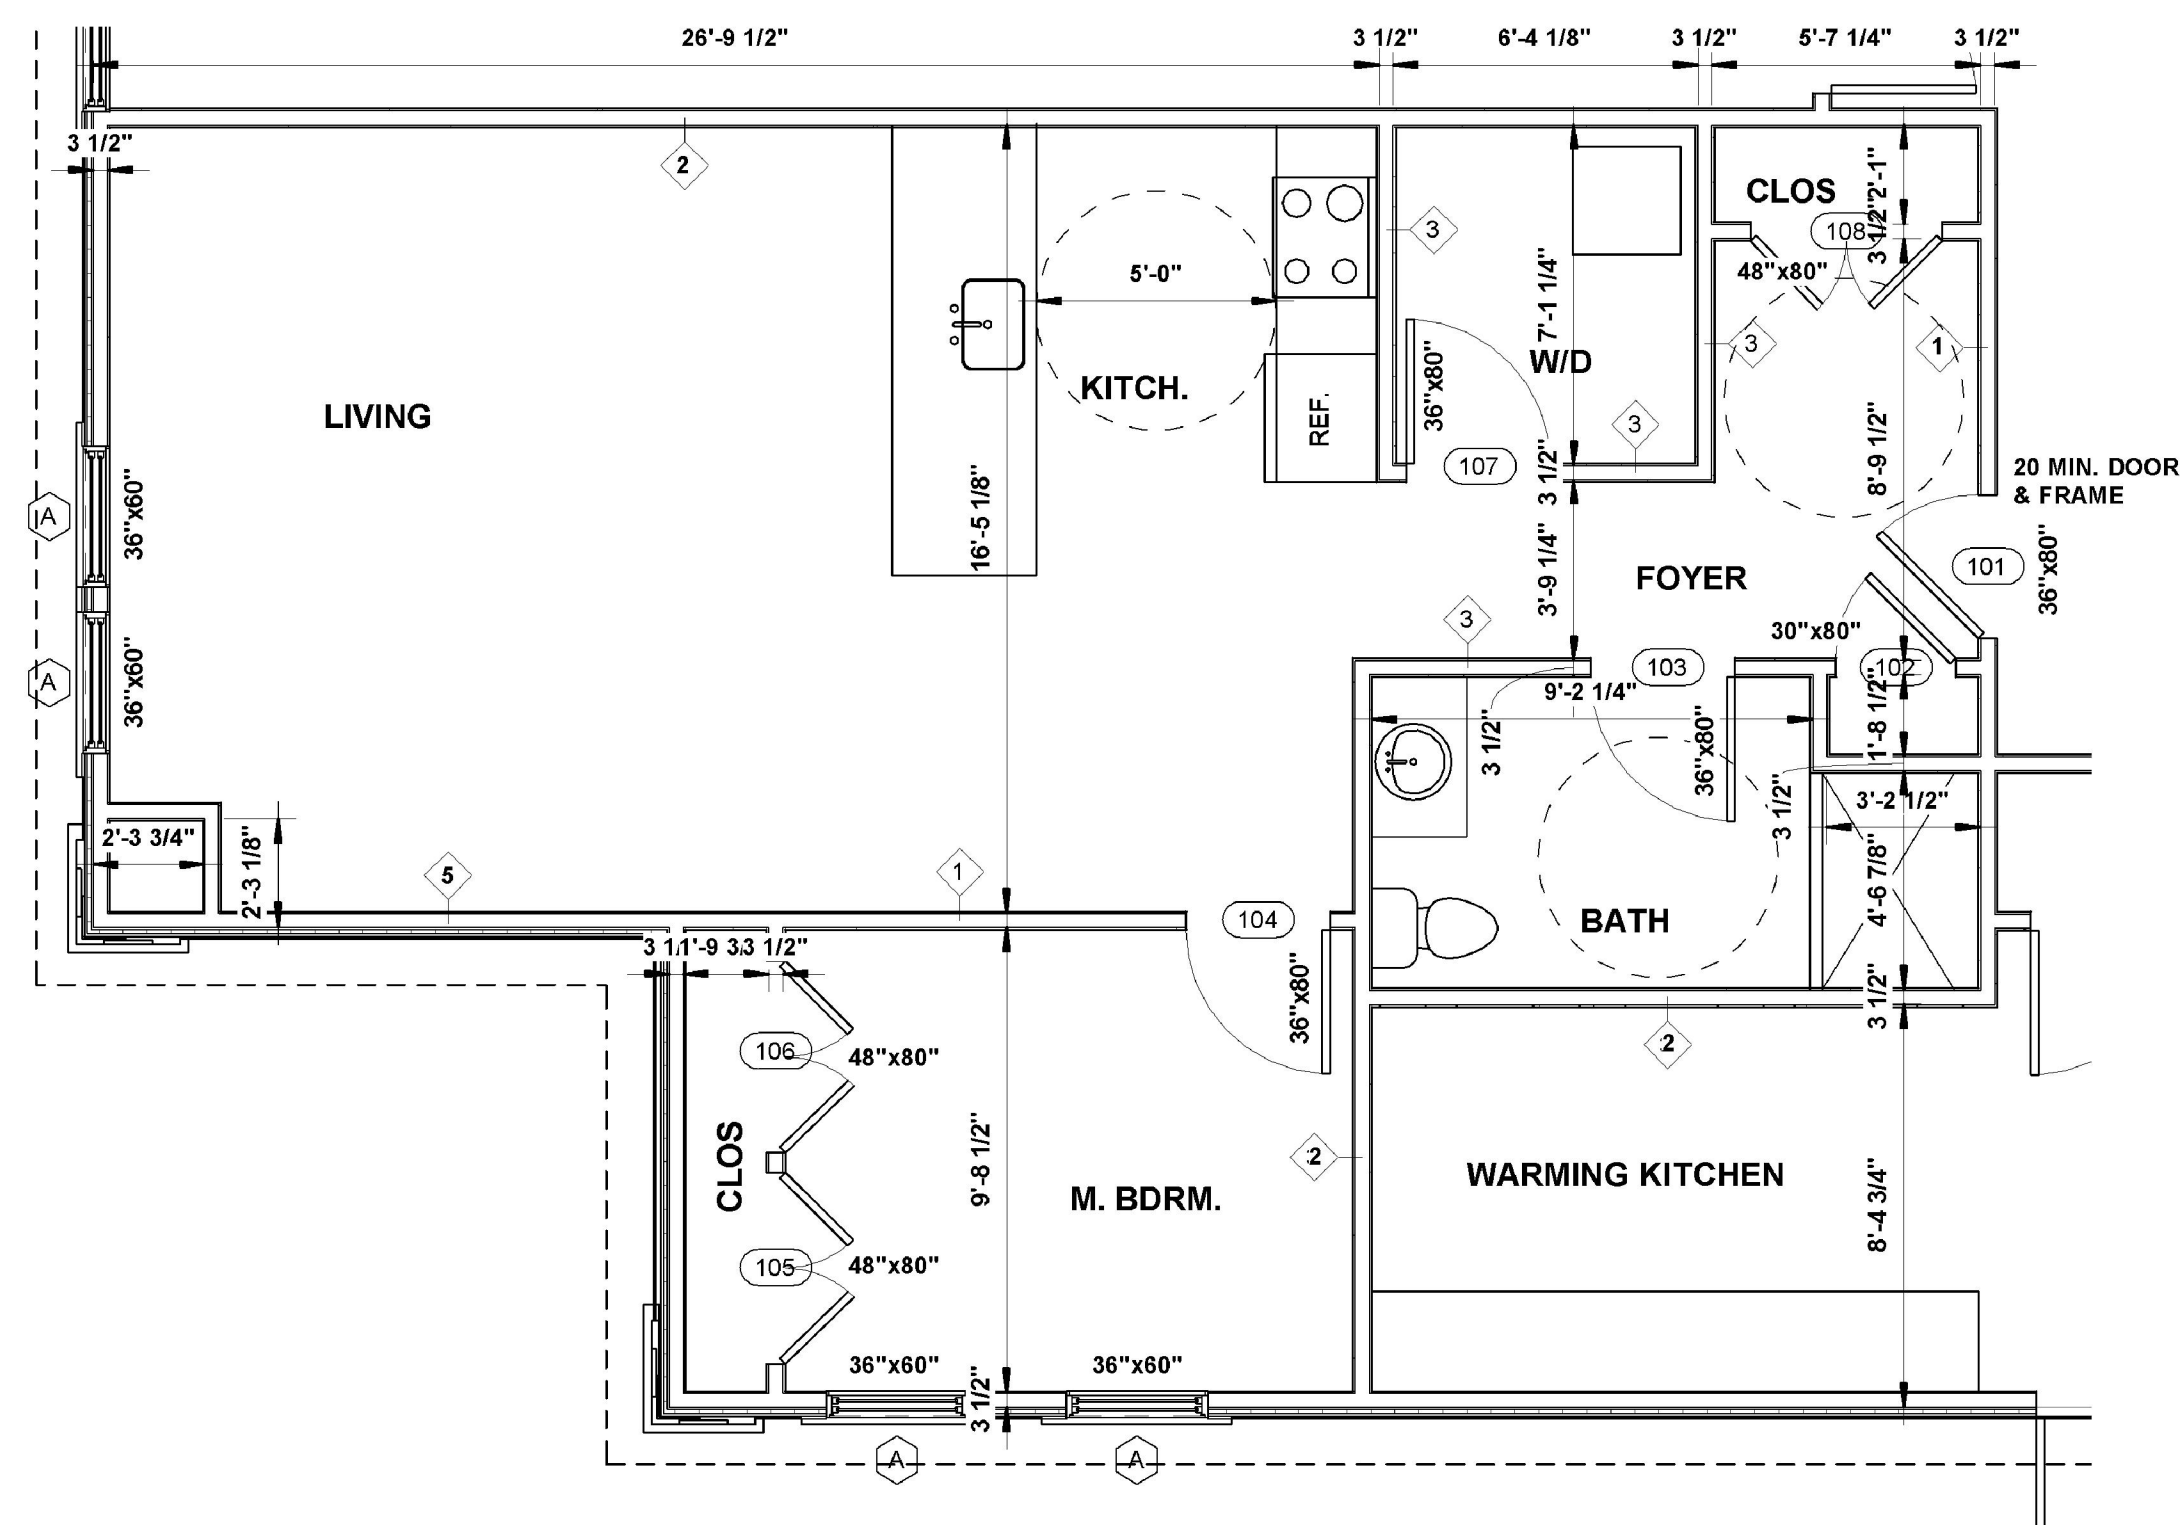

1 1 BEDROOM CORNER UNIT
1/4" = 1'-0"

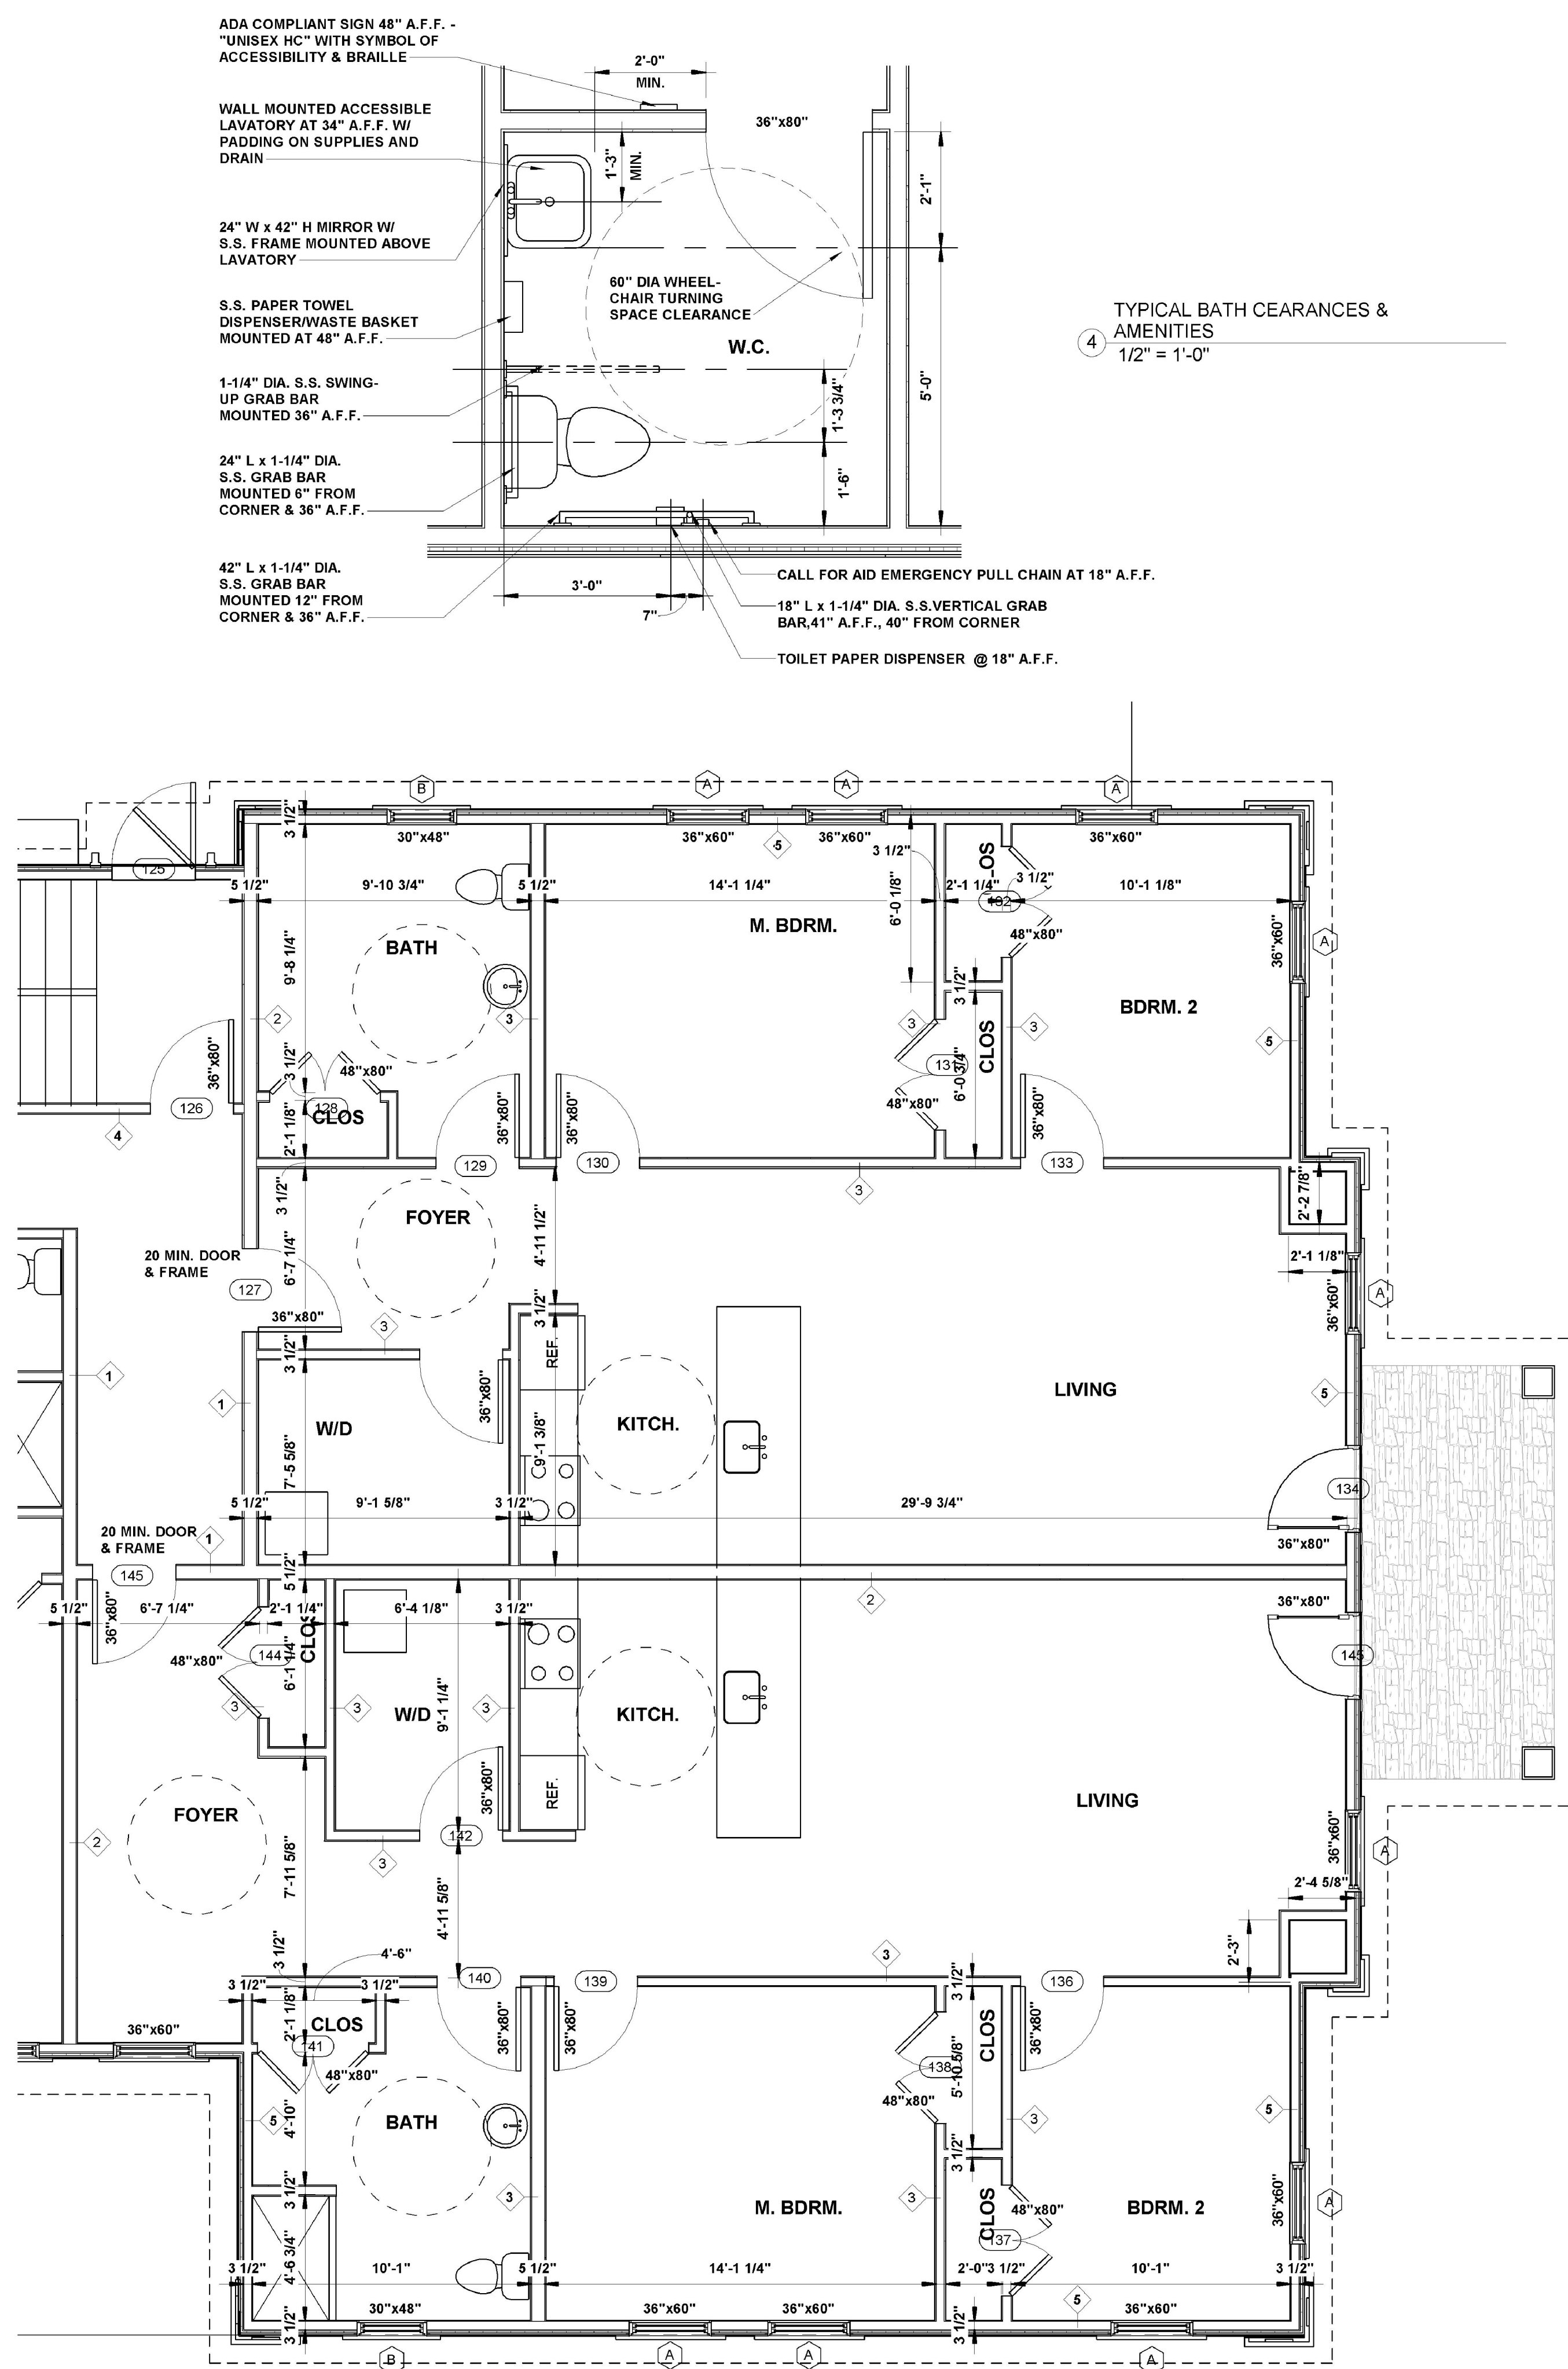

3 TYPICAL 2 BEDROOM END UNIT
1/4" = 1'-0"

ENLARGED UNIT PLANS

SETTLERS LANDING
MULTI-FAMILY HOUSING FACILITY
1961 BOSTON POST ROAD & CHAPMAN BEACH ROAD
WESTBROOK, CONNECTICUT

NOTES:
THE CONTRACTOR IS RESPONSIBLE FOR CONFIRMING ALL DIMENSIONS IN THE FIELD. THE CONTRACTOR SHALL IMMEDIATELY CONTACT THE ARCHITECT WITH ANY DISCREPANCIES FROM THE DRAWINGS.
DO NOT SCALE THE DRAWINGS. THE ARCHITECT SHALL NOT BE RESPONSIBLE FOR CONSTRUCTION MEANS, METHODS OR SAFETY PRECAUTIONS.

For: 860-556-5525
E-Mail: PETERSPRINGSTEEL@GMAIL.COM

P J SPRINGSTEEL
ARCHITECT
860 572 7306

OWNERS:
1961 BOSTON POST ROAD LLC & VISTA VOCATIONAL LIFE SKILLS CENTER, INC

CIVIL ENGINEER
DOANE-COLLINS ENGINEERING ASSOCIATES, LLC
P.O. BOX 113
CENTERBROOK, CT 06409
T: (860)-767-0138

STRUCTURAL ENGINEER
The Winthrop Group
P.O. BOX 30
LEDYARD, CT 06339
T: (860) 460-1606

ARCHITECT
PETER J SPRINGSTEEL ARCHITECT LLC
105 STARR STREET
MYSTIC, CT 06355
T: (860) 672-7306

DATE: 10/03/14
REV 1: SITE PLAN UPDATE 3-14-14
REV 2: ARCH. UPDATE 4-9-14
REV 3: ARCH. UPDATE 5-19-14
REV 4: FOUNDATION C.D. 9-17-14
REV 5: BUILDING PERMIT 6-30-15

A-401