



1ST FLOOR CONSTRUCTION PLAN

SCALE: 1/8" = 1'-0"
COPYRIGHT © 2019 PETER J. SPRINGSTEEL ARCHITECT, LLC

DATE: 27 DECEMBER 2019


ARCHITECT
PETER J. SPRINGSTEEL
ARCHITECT, LLC
105 STARR STREET
MYSTIC, CT 06355
T: (860) 972-7305

OWNERS:
1935 BOSTON POST
ROAD LLC &
VISTA VOCATIONAL
LIFE SKILLS
CENTER, INC.
CIVIL ENGINEER
INDIGO LAND
DESIGN LLC
OLD SAYBROOK, CT

A-101

P J SPRINGSTEEL
ARCHITECT
660 - 572 - 7306


peter.springsteel@me.net

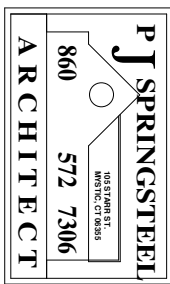

DO NOT SCALE THE DRAWINGS.
THE ARCHITECT SHALL NOT BE
BOUND BY MEANS, METHODS OR SAFETY
PRECAUTIONS.

NOTES:
THE CONTRACTOR IS RESPONSIBLE
FOR OBTAINING ALL NECESSARY
PERMITS AND APPROVALS IN
IMMEDIATELY CONTACT THE ARCHITECT
FOR ANY CHANGES OR
DISCREPANCIES FROM THE
DRAWINGS.


SETTLER'S PLACE
A PLANNED RESIDENTIAL
DEVELOPMENT
1935 BOSTON POST ROAD - WESTBROOK, CONNECTICUT

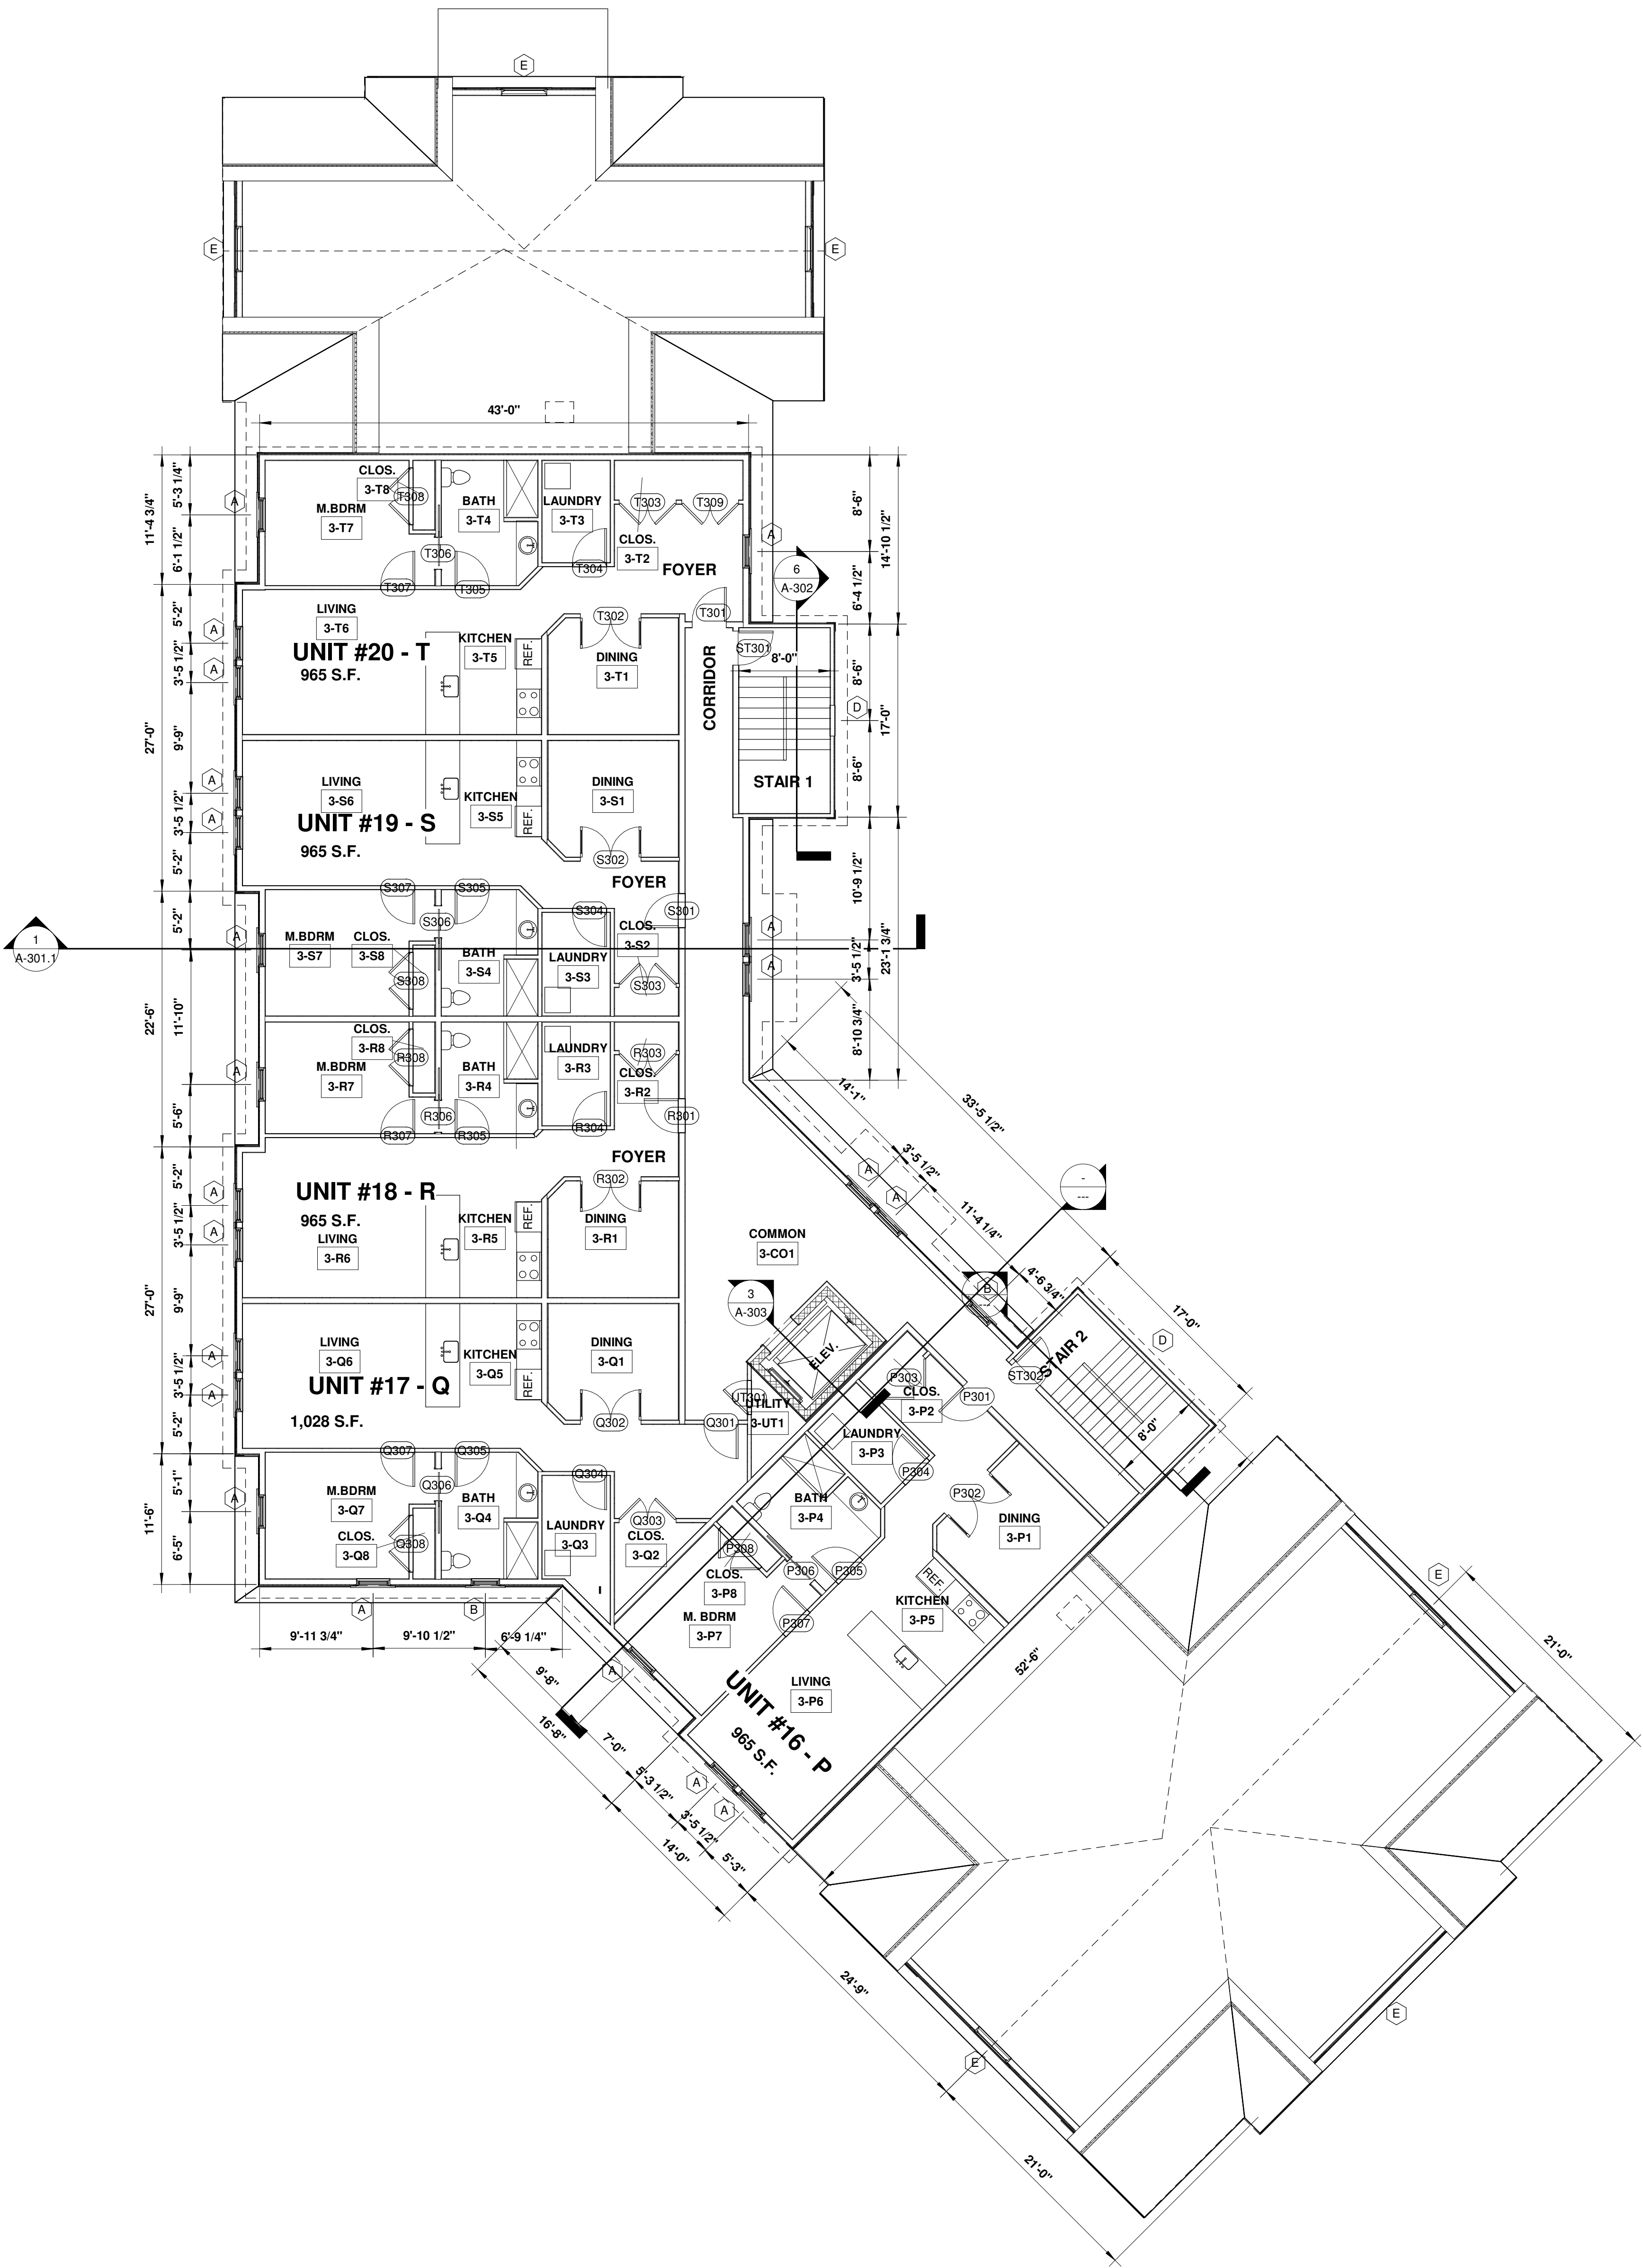

3RD FLOOR CONSTRUCTION PLAN

SCALE: 1/8" = 1'-0"
COPYRIGHT © 2019 PETER J. SPRINGSTEEL ARCHITECT, LLC

OWNERS:	1935 BOSTON POST ROAD LLC & VISTA VOCATIONAL LIFE SKILLS CENTER, INC
	CIVIL ENGINEER
	INDIGO LAND DESIGN LLC
	OLD SAYBROOK, CT
ARCHITECT	PETER J SPRINGSTEEL
	ARCHITECT LLC
	105 STARR STREET MYSTIC CT 06355
	T:(860)972-7306
DATE:	27 DECEMBER 2019
A-103	

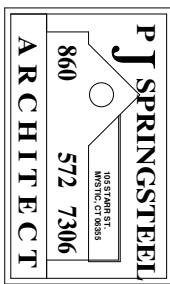


peter.springsteel@pjsa.net

NOTES:
THE CONTRACTOR IS RESPONSIBLE FOR OBTAINING ALL NECESSARY PERMITS AND APPROVALS FROM THE LOCAL, STATE, AND FEDERAL AGENCIES. THE ARCHITECT SHALL NOT BE RESPONSIBLE FOR OBTAINING THESE PERMITS AND APPROVALS. 

SETTLER'S PLACE
A PLANNED RESIDENTIAL
DEVELOPMENT

1935 BOSTON POST ROAD - WESTBROOK, CONNECTICUT

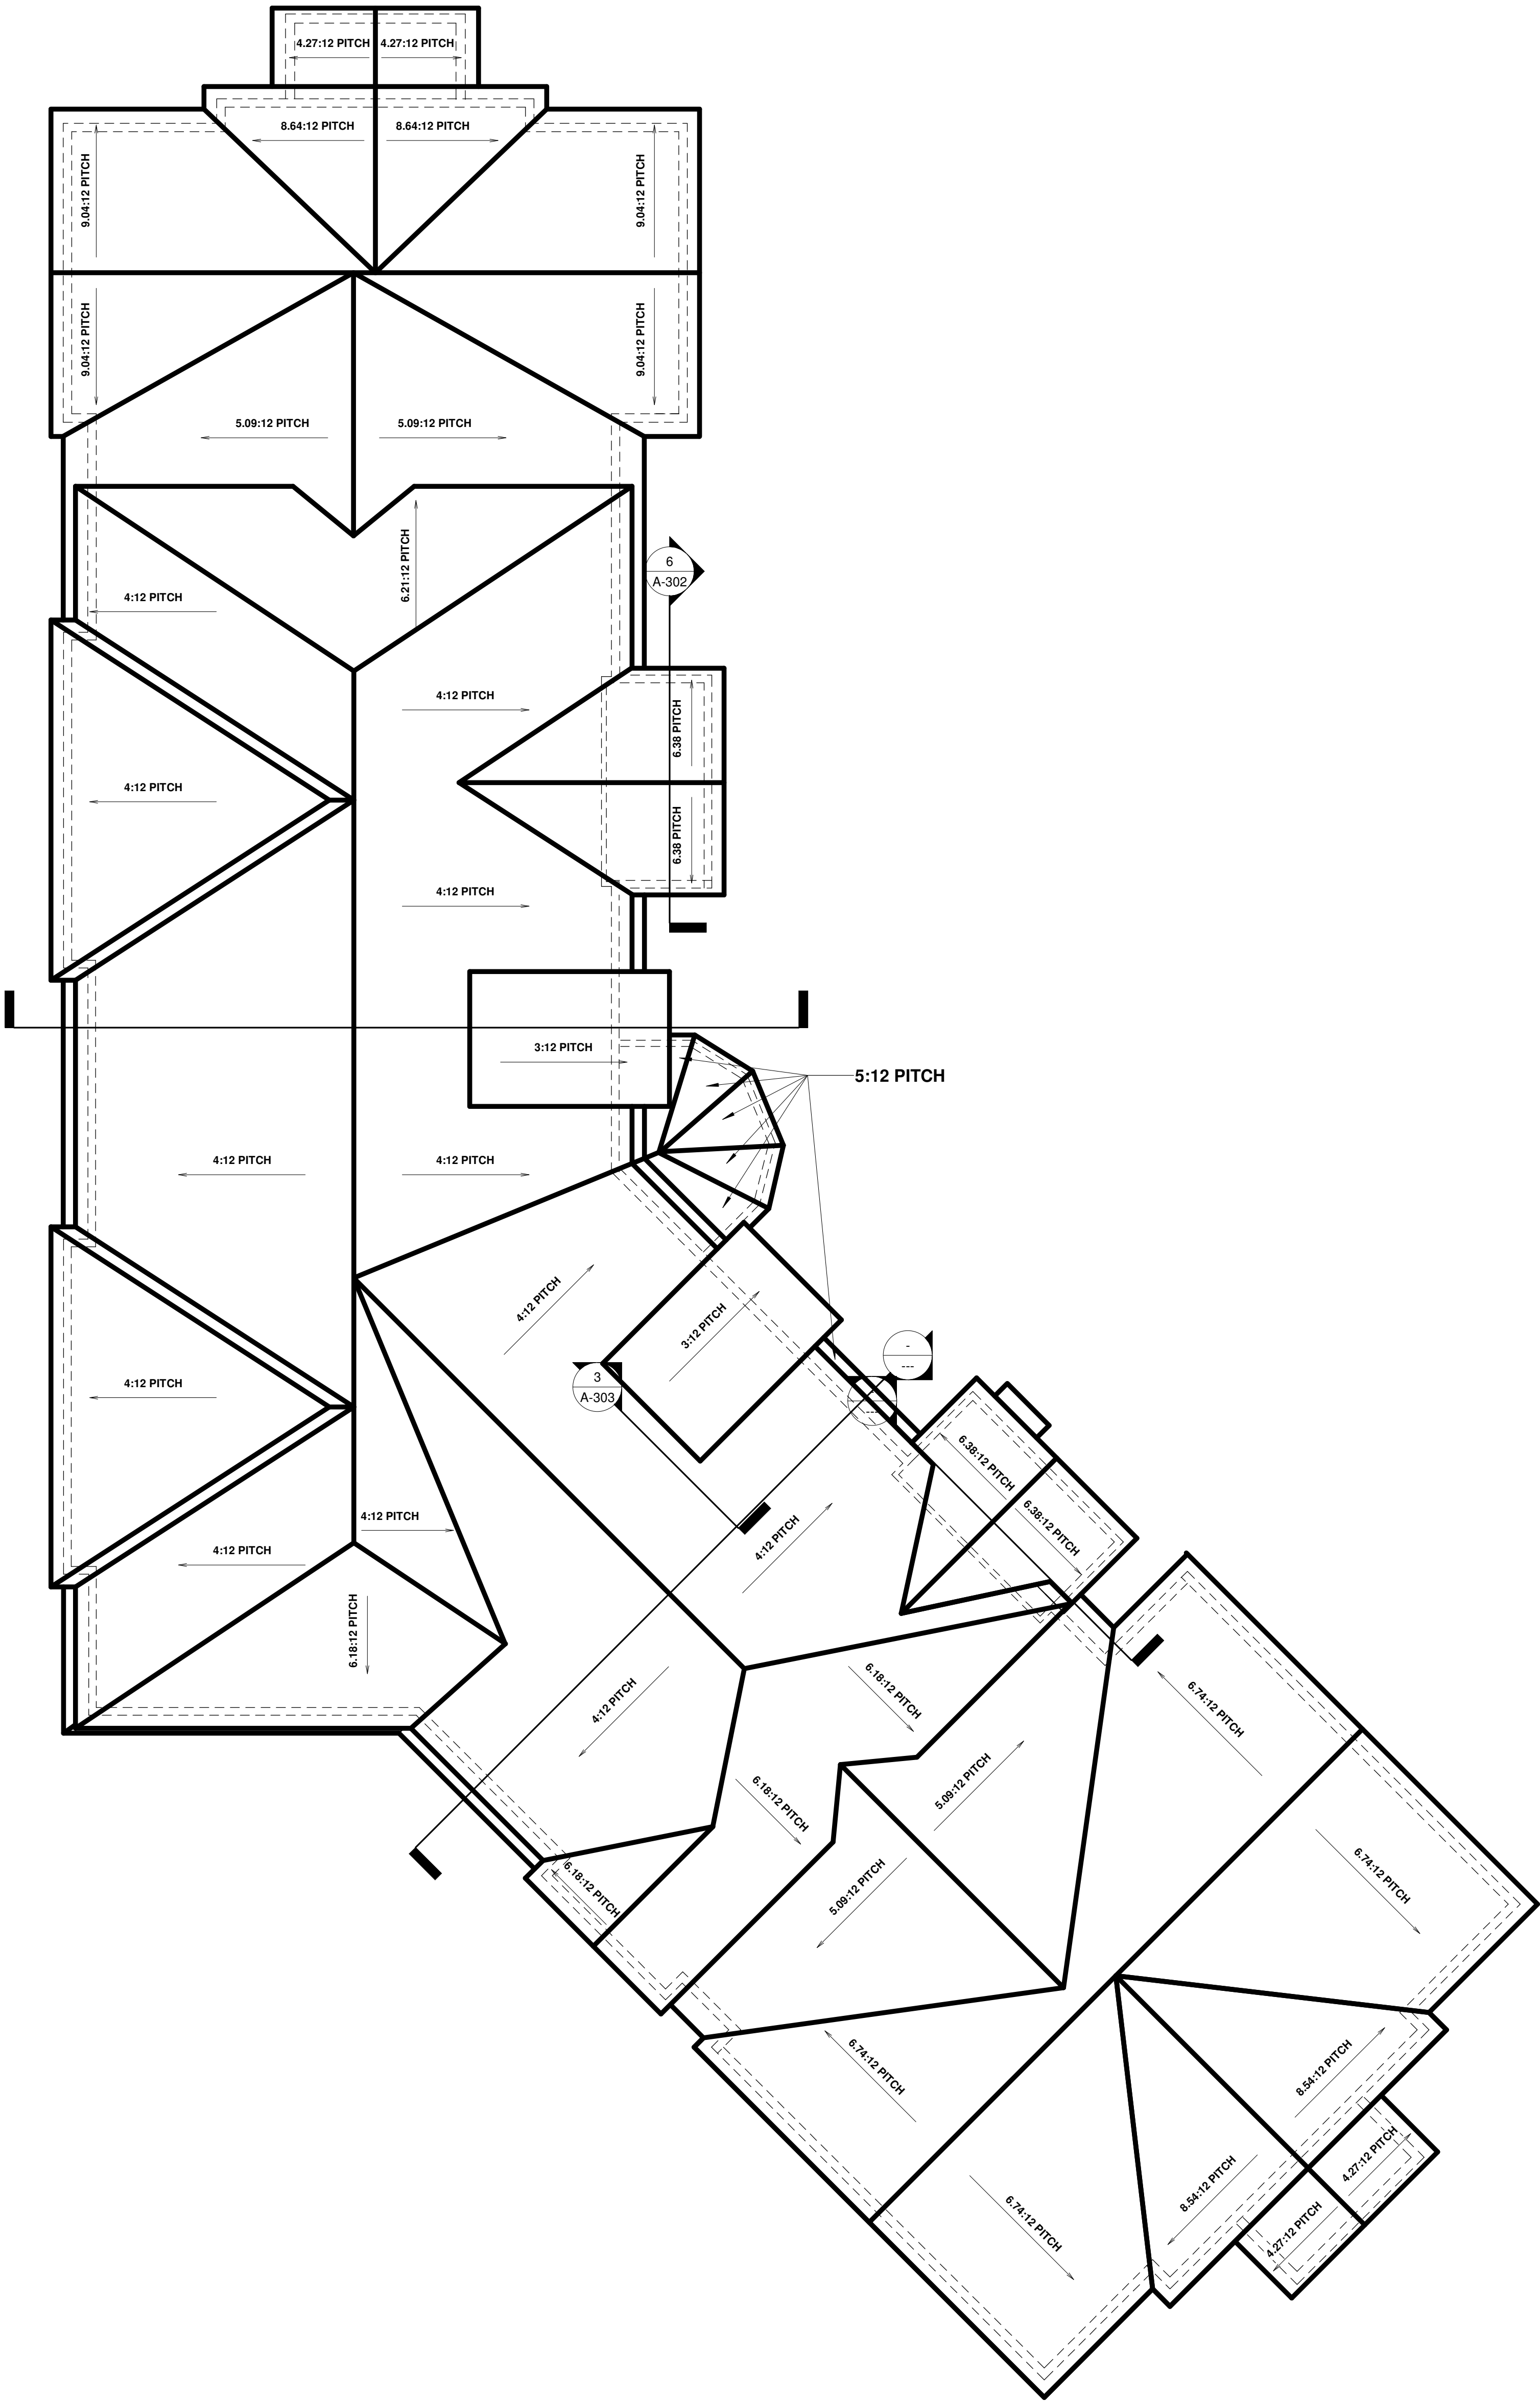

1 ROOF PLAN @ VISTA 2
1/8" = 1'-0"

ROOF PLAN



SCALE 1/8" = 1'-0"
COPYRIGHT © 2019 PETER J. SPRINGSTEEL ARCHITECT, LLC

ARCHITECT
PETER J SPRINGSTEEL
ARCHITECT, LLC
105 STARR STREET
MYSTIC, CT 06335
T: (860) 972-7306

OWNERS:
1935 BOSTON POST
ROAD LLC &
VISTA VOCATIONAL
LIFE SKILLS
CENTER, INC.
CIVIL ENGINEER
INDIGO LAND
DESIGN LLC
OLD SAYBROOK, CT

DATE: 27 DECEMBER 2019

A-104

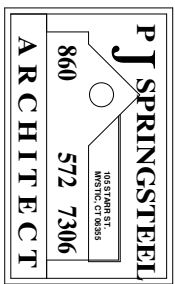 

peter.springsteel@springsteel.net

NOTES:
THE CONTRACTOR IS RESPONSIBLE
FOR OBTAINING ALL NECESSARY
PERMITS AND APPROVALS IN
ACCORDANCE WITH LOCAL, STATE
AND FEDERAL REQUIREMENTS.
IMMEDIATELY NOTIFY THE ARCHITECT
OF ANY DISCREPANCIES FROM THE
DRAWINGS.
DO NOT SCALE THE DRAWINGS.
THE ARCHITECT SHALL NOT BE
RESPONSIBLE FOR ANY
MISUSE, MISINTERPRETATION,
OR OTHER ERRORS OR OMISSIONS
IN THE DRAWINGS OR ANY
METHODS OR SAFETY
PRECAUTIONS.

SETTLER'S PLACE
A PLANNED RESIDENTIAL
DEVELOPMENT

1935 BOSTON POST ROAD - WESTBROOK, CONNECTICUT