




DATE	REVISION	CK.
03/05/15	PLANS REVISED PER APPROVAL	
04/05/15	PROPOSED CROSSWALK & SIGNAGE REVISED	
04/24/15	PROPOSED SIGNAGE REVISED	
06/10/15	SANITARIANS COMMENTS ADDRESSED	
06/18/15	RESPOND TO 06-18-15 SANITARIANS COMMENTS	
07/30/15	REVISE PER DPH COMMENTS	
08/01/15	PROPOSED TRANSFER & GENERATOR PAD LOCATIONS ADDED	
09/02/15	STATE HEALTH DEPARTMENT COMMENTS ADDRESSED	

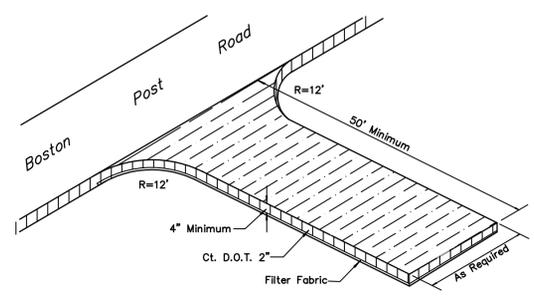


CONSTRUCTION ENTRANCE  
N.T.S.

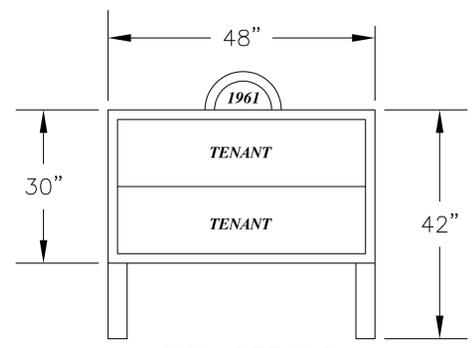


SIGN DETAILS

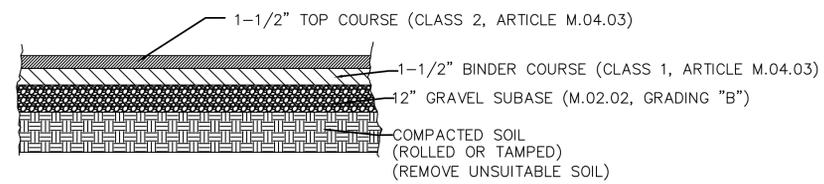


PAVEMENT DETAIL  
NOT TO SCALE

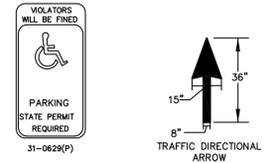


TRAFFIC SIGN DETAILS  
NOT TO SCALE  
(SIGNS TO CONFORM TO UNIFORM TRAFFIC CONTROL DEVICES-NATIONAL COMMITTEE)

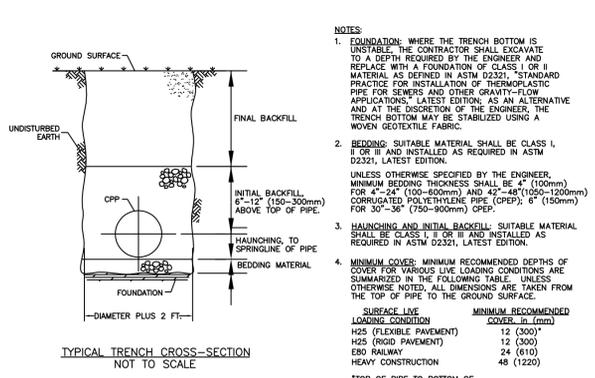

STORM PIPE CROSS SECTION  
NOT TO SCALE

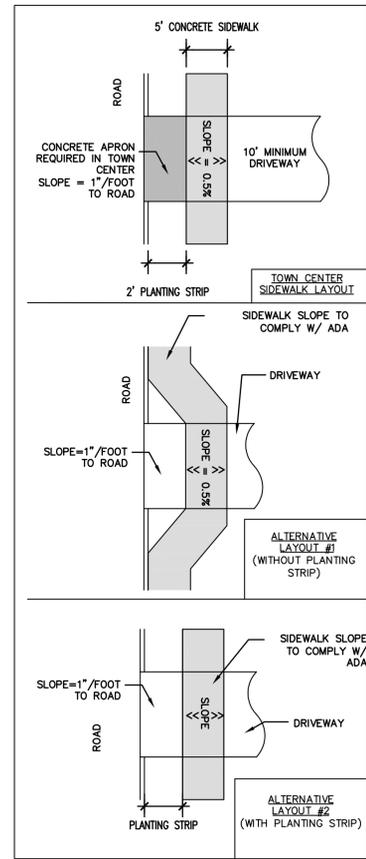


TYPICAL MONOLITHIC SIDEWALK

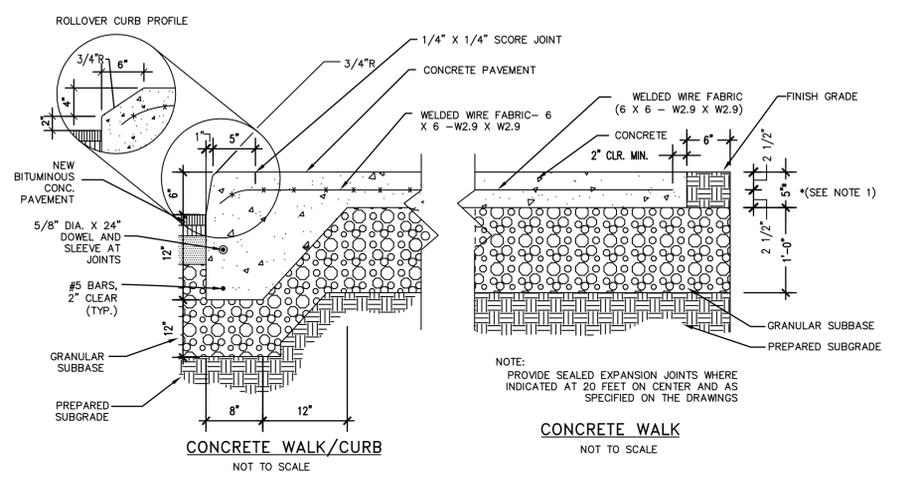


CONCRETE WALK/CURB  
NOT TO SCALE

NOTE:  
1) SIDEWALK TO BE 8" THICK WHEN CROSSING DRIVEWAY

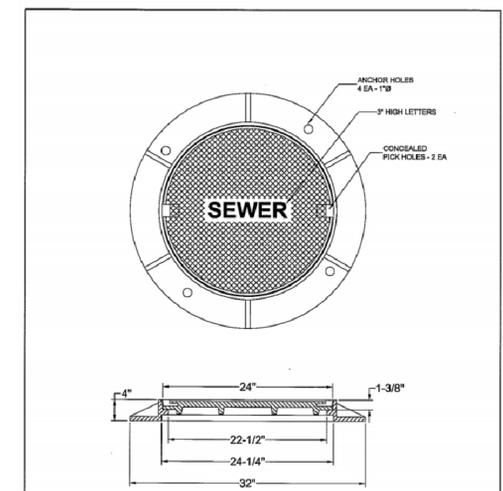

MATERIAL: GRAY IRON CASTING  
SPECS: A) ASTM-A 48/A 48M-03, CLASS 30B  
B) FEDERAL A-A-66005  
COATING: PAINTED  
LOAD: SUITABLE FOR AASHTO H20-44 & HS 20-44 HIGHWAY LOADING  
FINISH: BEARING SURFACES FOR FRAME & COVER ARE MACHINED

GENERAL FOUNDRIES INC.  
1160 STATE STREET PERTH ANDREW NJ 08861  
24" X 4" MANHOLE FRAME & "SEWER" COVER  
DWG. NO.: 12441SWR REV. NO.:  
DATE: MARCH 12, 2007 REV. DATE:  
DWG. BY: CSK SCALE: NONE CHKD BY: AJ

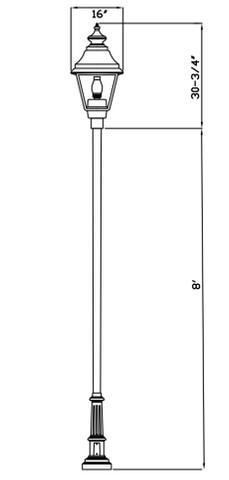


LAWN LIGHT  
NOT TO SCALE




UTD DAYFORM TRADITIONAIRE

50 - 175W  
Pulse Start Metal Halide  
High Pressure Sodium  
Metal Halide  
DECORATIVE LUMINAIRE

STREET WORKS ENERGY SOLUTIONS DETAIL  
NOT TO SCALE

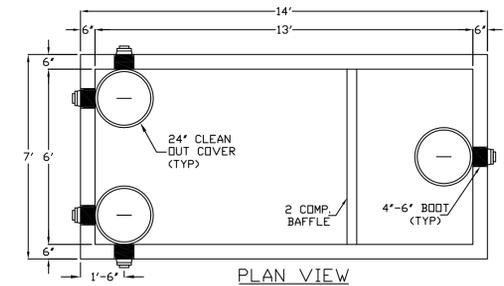

PLAN VIEW

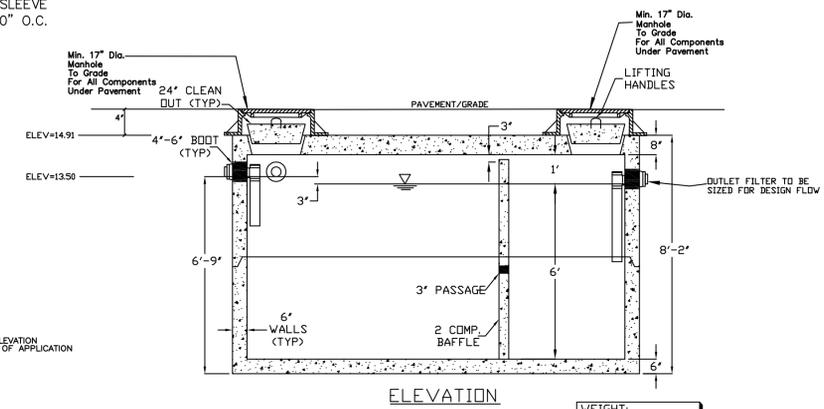

ELEVATION


- design notes:
- CONCRETE - 5,000 PSI, 28 DAYS
  - REINFORCING STEEL CONFORMS TO LATEST ASTM A615 GRADE 60.
  - H-20 DESIGN LOADING PER AASHTO HS-20-44
  - BUTYL RUBBER JOINT SEALANT CONFORMS TO LATEST ASTM C990-91 SPEC., FED SPEC. SS-S-210 (210A), AND AASHTO M-198B
  - BAFFLE TEE'S BY OTHERS

WEIGHT:  
TOP = 22,300 lbs  
BASE = 19,700 lbs

any modifications to this document without the written consent of arrow concrete products shall render it invalid and unusable.

TO MY KNOWLEDGE AND BELIEF THIS MAP IS SUBSTANTIALLY CORRECT AS NOTED HEREON.

ROBERT L. DOANE, JR.  
CONN. P.E. & L.S. LIC. NO. 11463

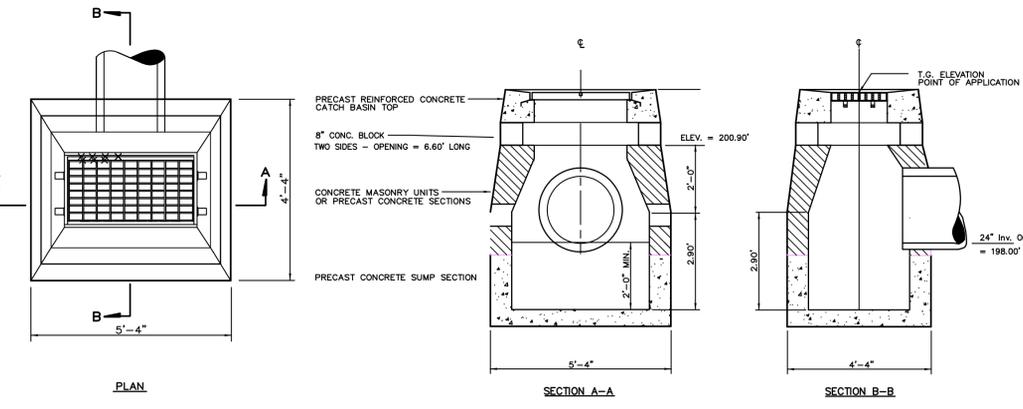

TYPE "C-L" CATCH BASIN  
NOT TO SCALE

APPROVED BY THE TOWN OF WESTBROOK ZONING COMMISSION

ZONING CHAIRMAN \_\_\_\_\_ DATE \_\_\_\_\_

"DETAIL SHEET"  
MAP 180 LOT 113 & MAP 180 LOT 174

DOANE-COLLINS ENGINEERING ASSOCIATES, LLC  
CIVIL ENGINEERING & LAND SURVEYING  
P.O. BOX 113 CENTERBROOK, CT. 06409 (860)787-0138

SITE PLAN  
SETTLERS LANDING  
MULTI-FAMILY HOUSING FACILITY  
PREPARED FOR  
1961 BOSTON POST ROAD, LLC & VISTA VOCATIONAL & LIFE SKILLS CENTER, INC.  
CHAPMAN BEACH ROAD, WESTBROOK, CT.

SCALE: AS SHOWN DATE: 02/22/14 SHEET NO.: 3 OF 6 IDENT. NO.: BOC-3 OF 7