


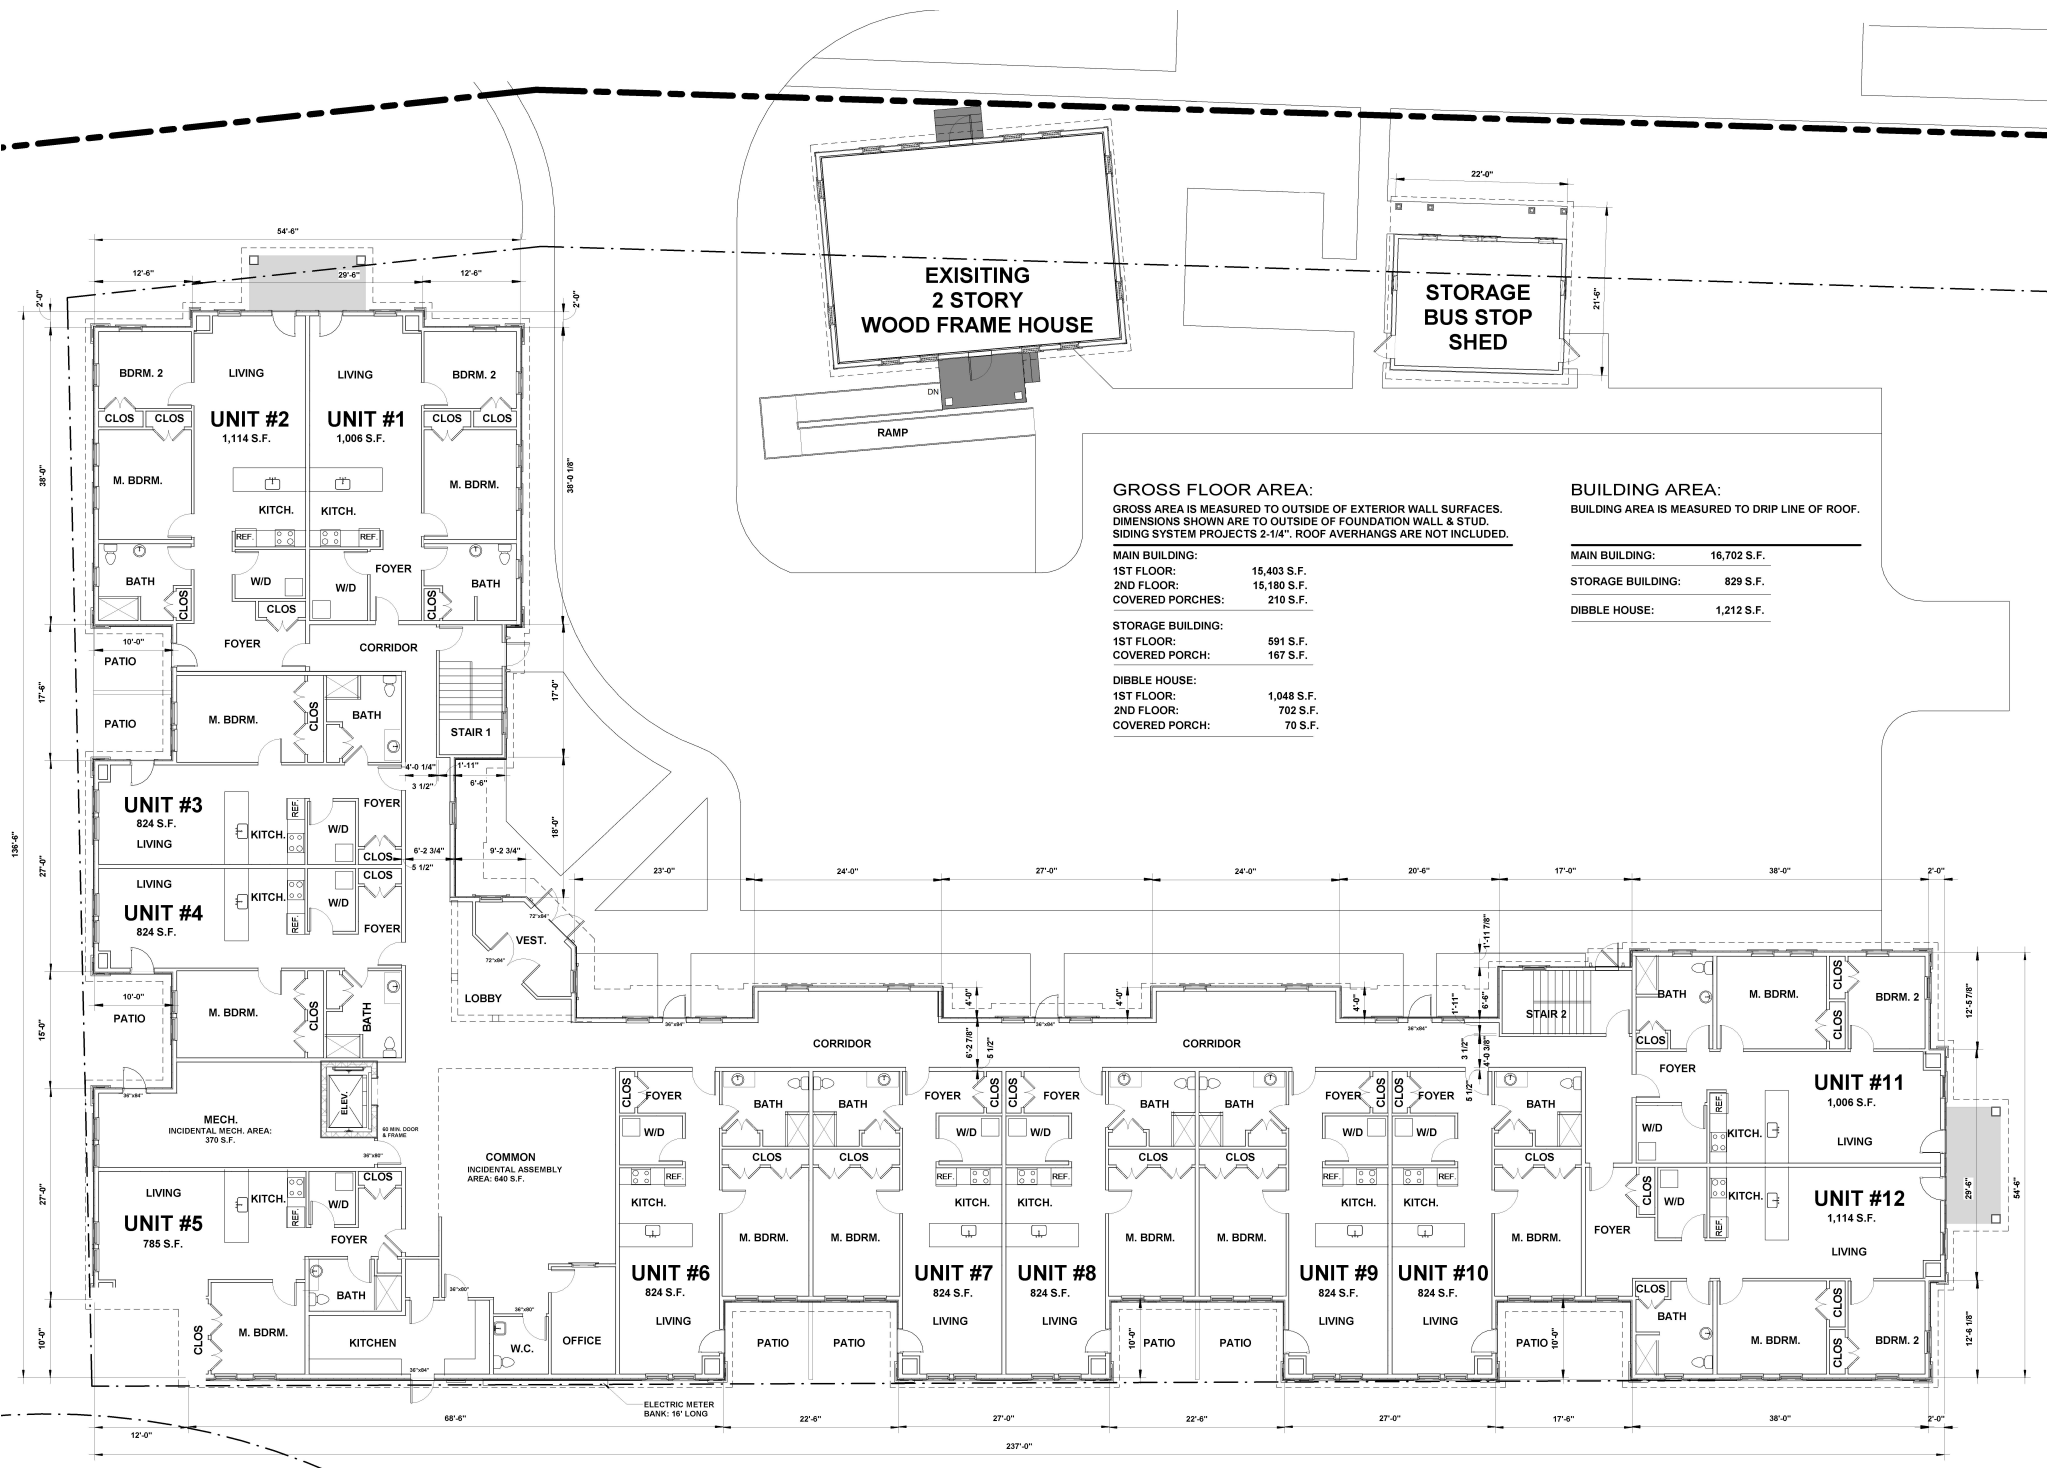

GROSS FLOOR AREA:

GROSS AREA IS MEASURED TO OUTSIDE OF EXTERIOR WALL SURFACES.
DIMENSIONS SHOWN ARE TO OUTSIDE OF FOUNDATION WALL & STUD.
SIDING SYSTEM PROJECTS 2-1/4". ROOF AVERHANGS ARE NOT INCLUDED.

MAIN BUILDING:
1ST FLOOR: 15,403 S.F.
2ND FLOOR: 15,180 S.F.
COVERED PORCHES: 210 S.F.

STORAGE BUILDING:
1ST FLOOR: 591 S.F.
COVERED PORCH: 167 S.F.

DIBBLE HOUSE:
1ST FLOOR: 1,048 S.F.
2ND FLOOR: 702 S.F.
COVERED PORCH: 70 S.F.

BUILDING AREA:

BUILDING AREA IS MEASURED TO DRIP LINE OF ROOF.

MAIN BUILDING: 16,702 S.F.
STORAGE BUILDING: 829 S.F.
DIBBLE HOUSE: 1,212 S.F.