


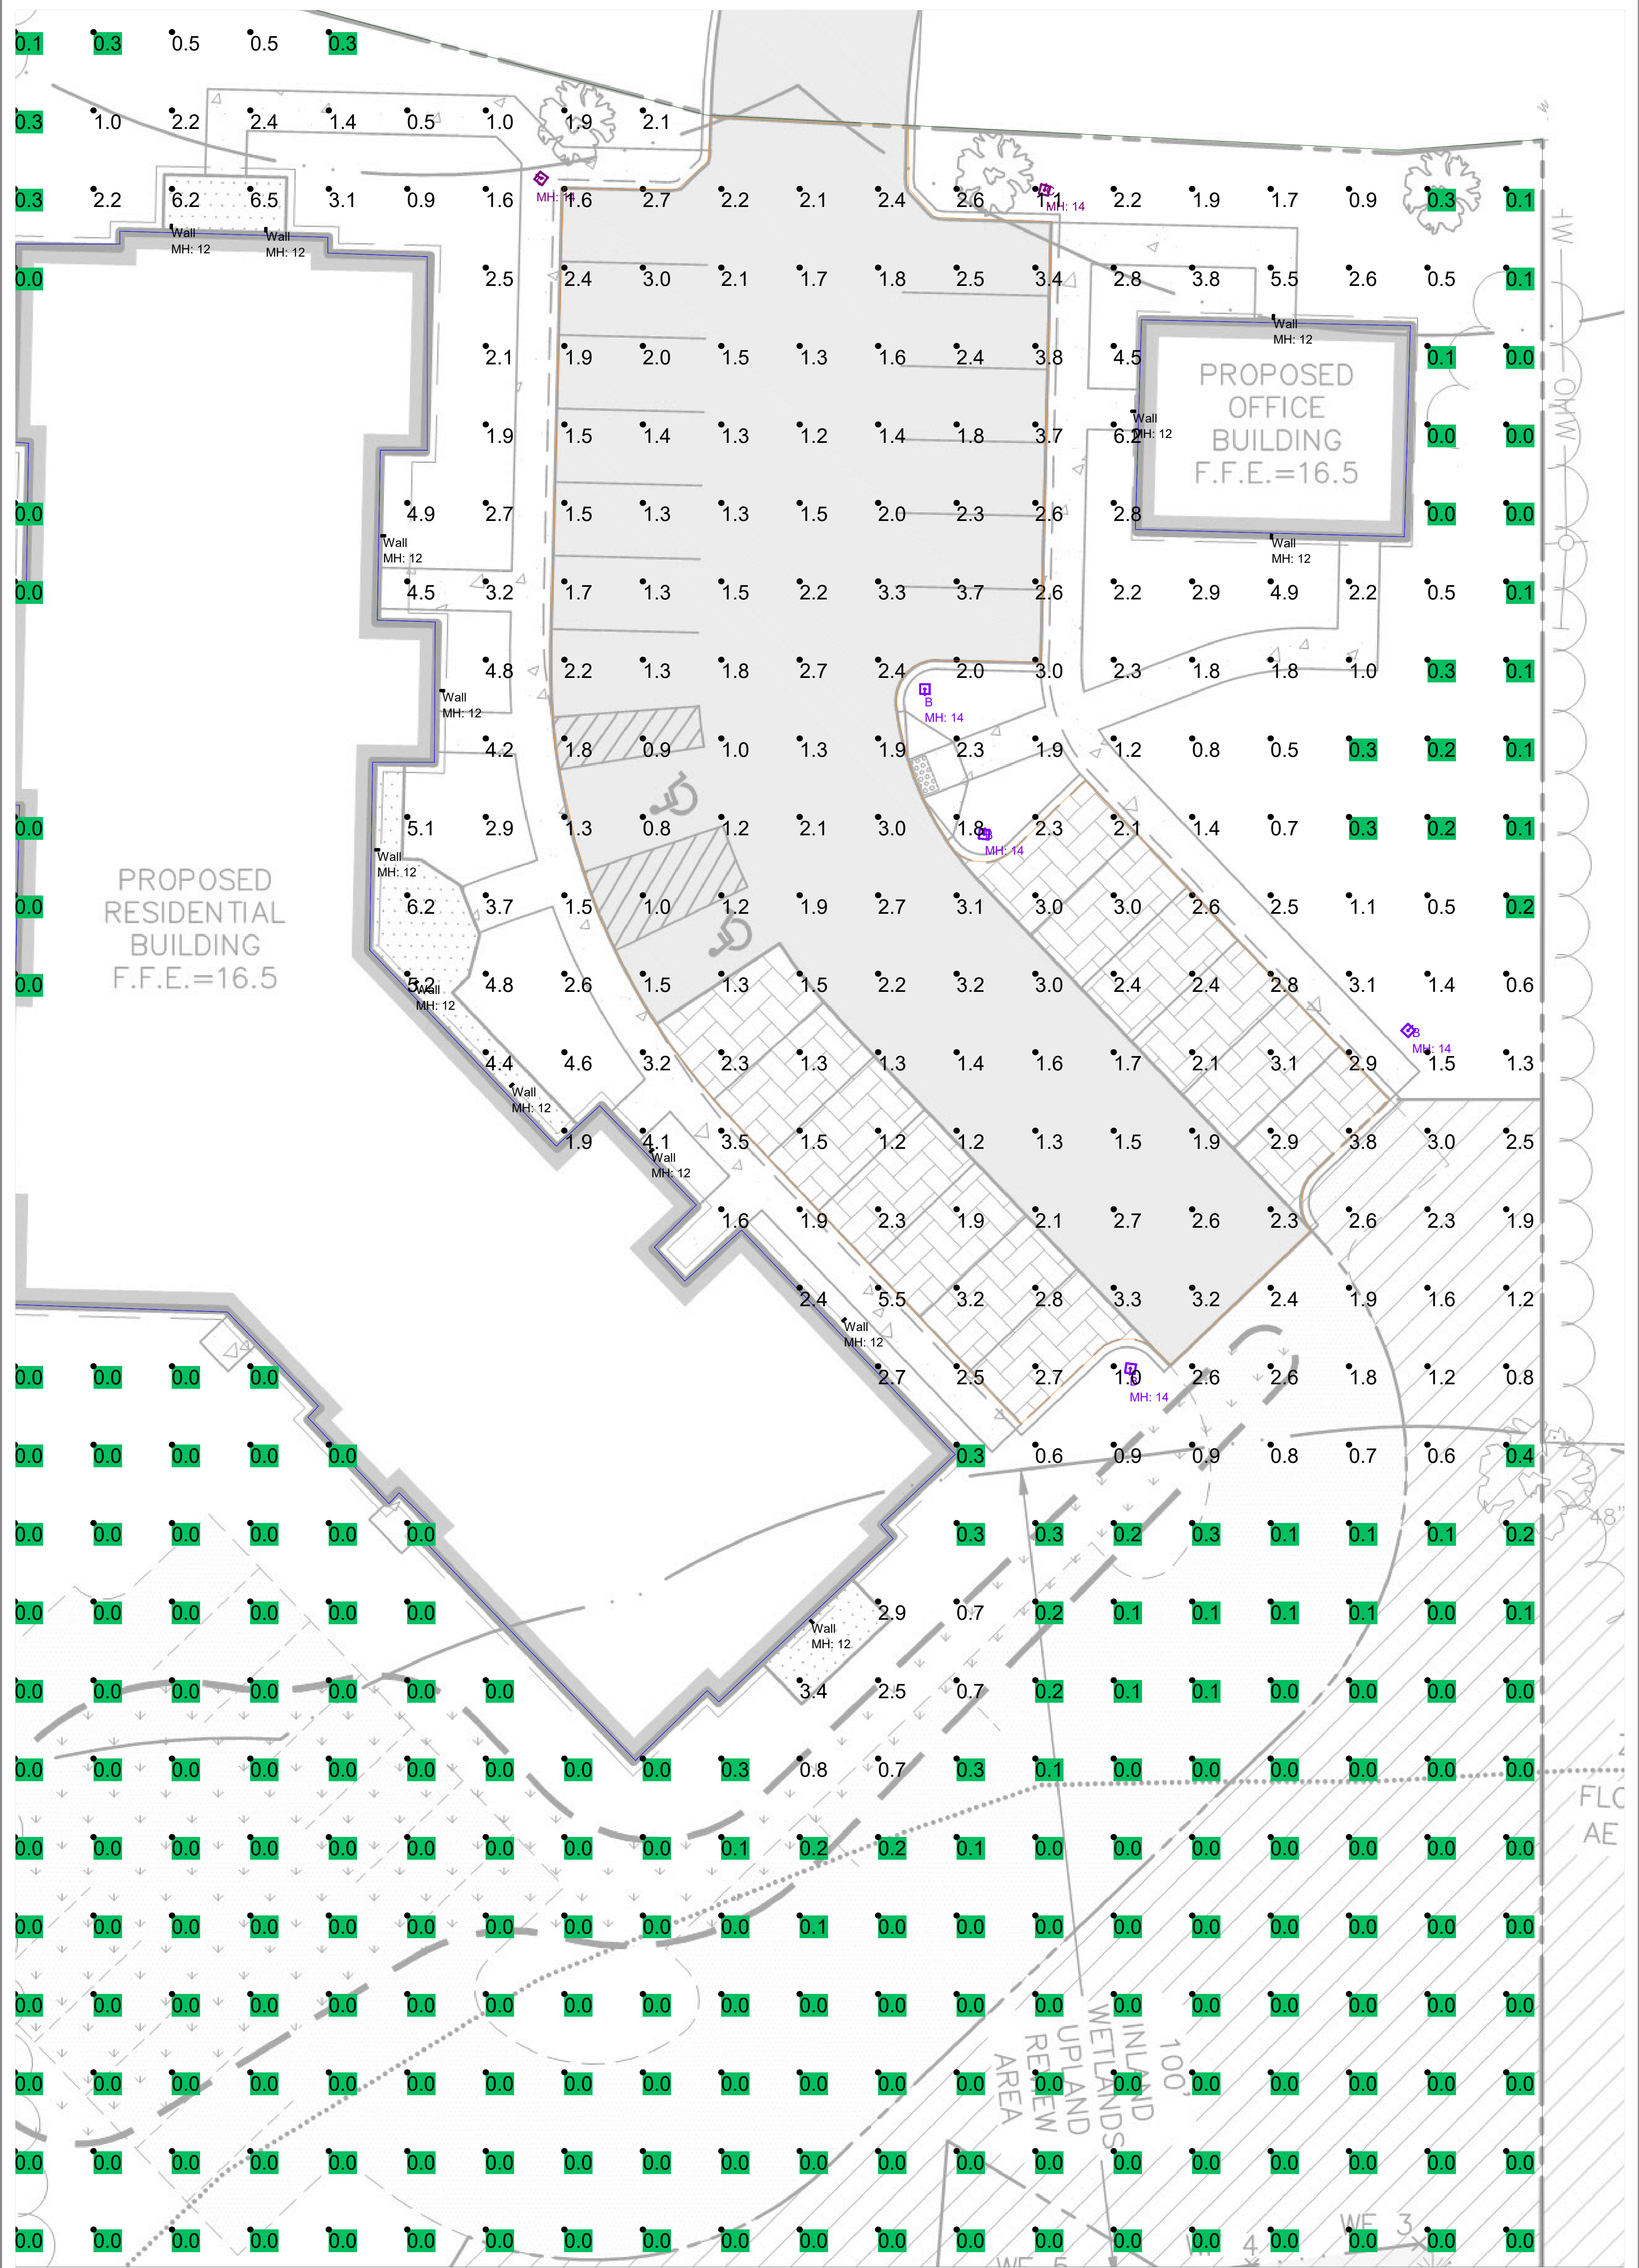

Luminaire Schedule						
Qty	Symbol	Label	Tag	Description	Lum. Watts	Lum. Lumens LLF
13		Wall	Lumark	XTOR2B-W	18.2	2103 0.900
4		B	Streetworks	UTLD-AF24-60-D-U-T3	64	6534 0.900
2		C	Streetworks	UTLD-AF24-60-D-U-T4W	64	6542 0.900

Calculation Summary						
Label	Units	Avg	Max	Min	Avg/Min	Max/Min
Boundary_Planar	Fc	0.86	6.5	0.0	N.A.	N.A.
Parking Lot	Fc	2.10	3.8	0.8	2.63	4.75